

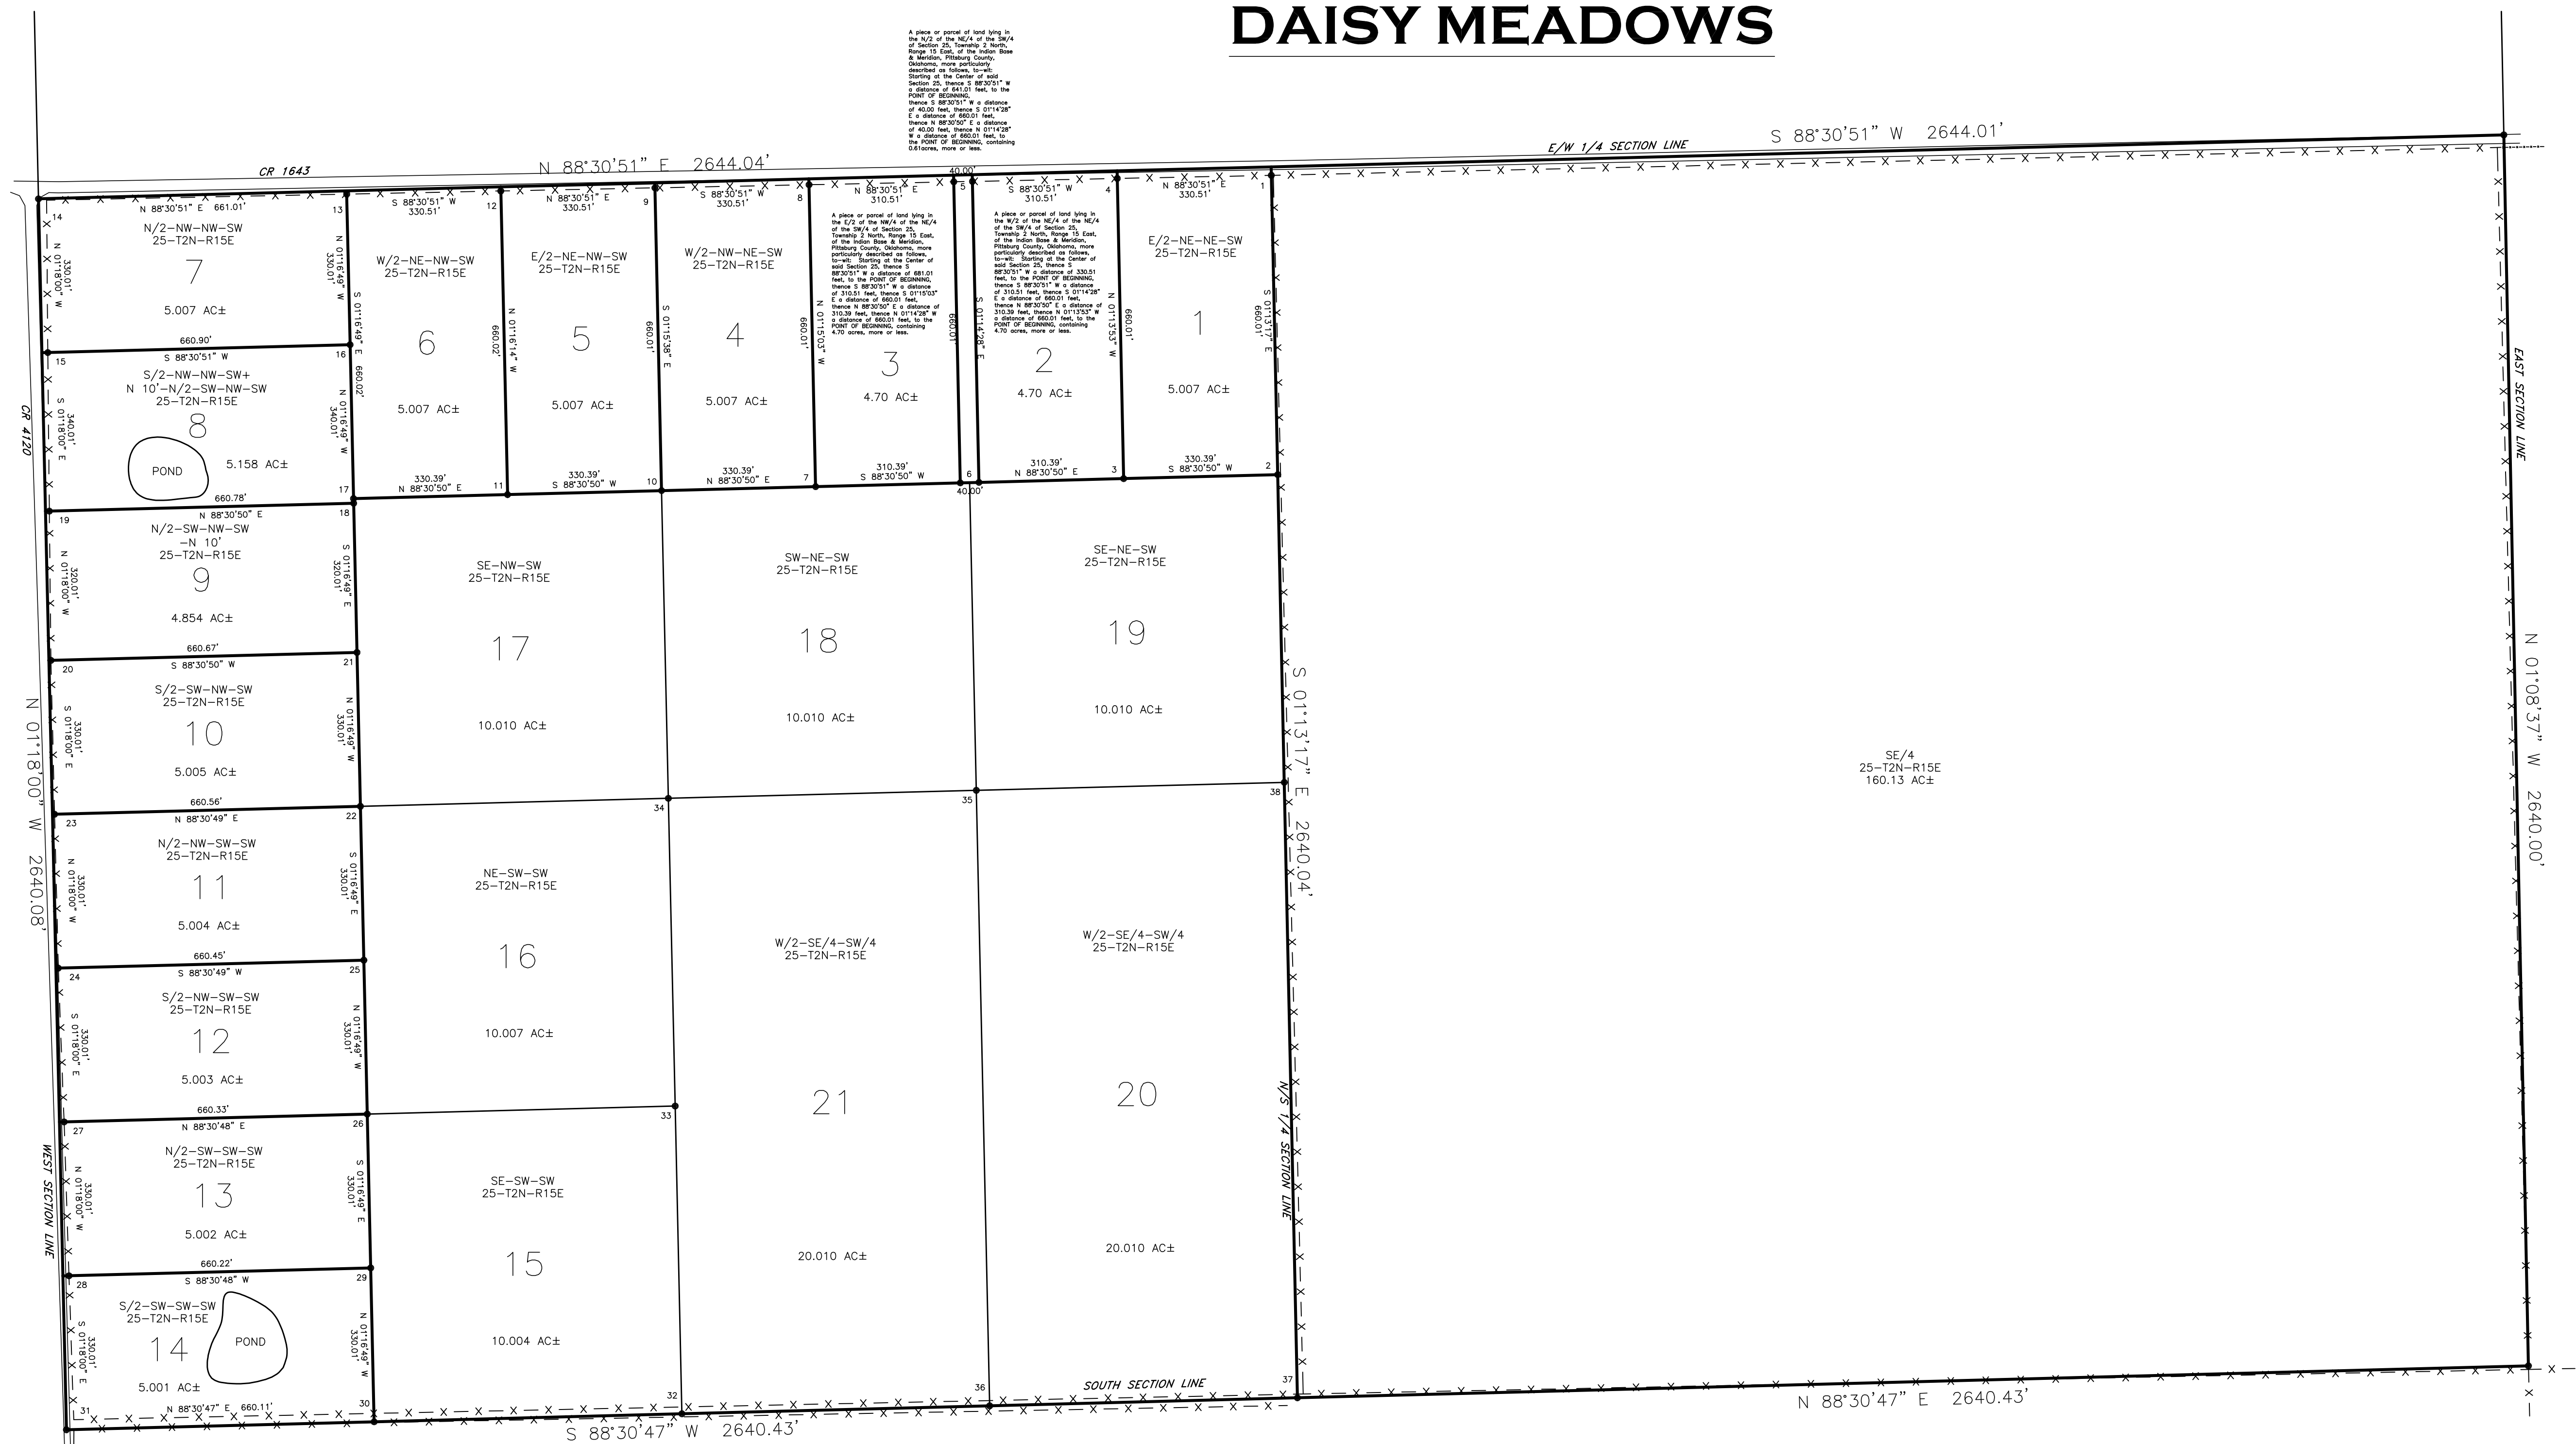


DAISY MEADOWS

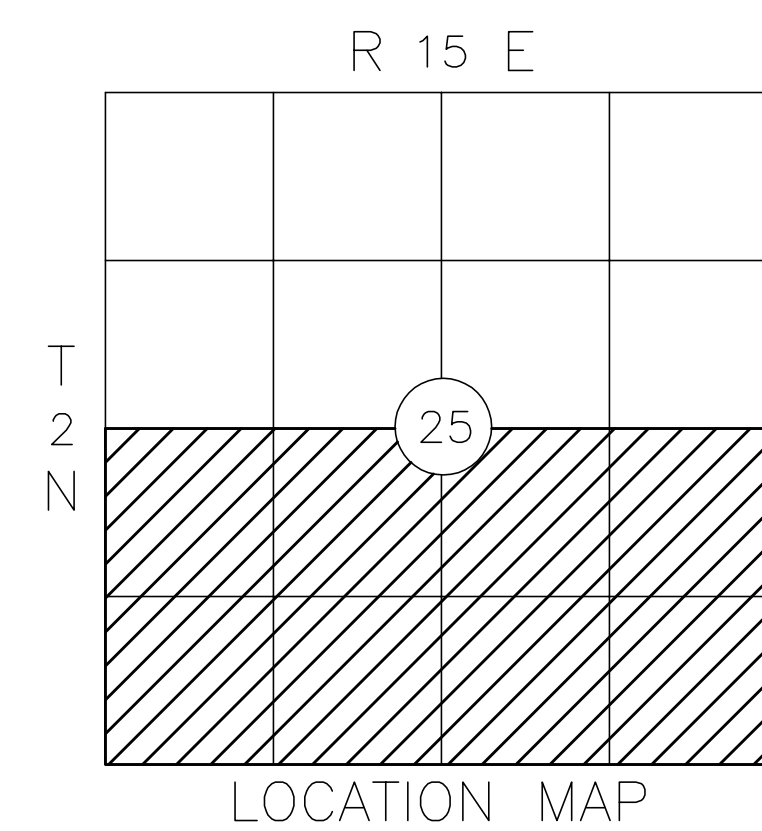

BEARING BASIS:
OK STATE PLANE COORDINATES
NAD-83 OK SOUTH

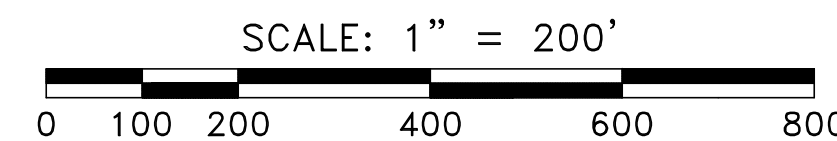


 SET 1/2" IRON PIN W/ CAP
 (CLS CA# 5072)
 FENCE LINE
 BOUNDARY LINES



BEFORE YOU DIG!!!
CALL OKIE FOR LOCATION
OF UNDERGROUND UTILITIES.
1-800-522-6543

POINT TABLE

POINT	LAT	LON
1	34°36'56.16"	95°40'50.55"
2	34°36'49.63"	95°40'50.57"
3	34°36'49.62"	95°40'54.52"
4	34°36'56.15"	95°40'54.51"
5	34°36'56.14"	95°40'58.46"
6	34°36'49.61"	95°40'58.47"
7	34°36'49.60"	95°41'02.43"
8	34°36'56.13"	95°41'02.42"
9	34°36'56.12"	95°41'06.37"
10	34°36'49.59"	95°41'06.38"
11	34°36'49.58"	95°41'10.33"
12	34°36'56.11"	95°41'10.33"
13	34°36'56.10"	95°41'14.28"
14	34°36'56.08"	95°41'22.19"
15	34°36'52.81"	95°41'22.19"
16	34°36'52.83"	95°41'14.28"
17	34°36'49.57"	95°41'14.29"
18	34°36'49.47"	95°41'14.29"
19	34°36'49.45"	95°41'22.19"

POINT	LAT	LON
20	34°36'46.29"	95°41'22.19"
21	34°36'46.31"	95°41'14.29"
22	34°36'43.04"	95°41'14.29"
23	34°36'43.02"	95°41'22.19"
24	34°36'39.76"	95°41'22.19"
25	34°36'39.78"	95°41'14.29"
26	34°36'36.51"	95°41'14.30"
27	34°36'36.49"	95°41'22.20"
28	34°36'33.23"	95°41'22.20"
29	34°36'33.25"	95°41'14.30"
30	34°36'29.98"	95°41'14.30"
31	34°36'29.96"	95°41'22.20"
32	34°36'30.00"	95°41'06.40"
33	34°36'36.53"	95°41'06.39"
34	34°36'43.06"	95°41'06.39"
35	34°36'43.08"	95°40'58.48"
36	34°36'30.02"	95°40'58.50"
37	34°36'30.04"	95°40'50.61"
38	34°36'43.10"	95°40'50.58"


LEGAL DESCRIPTION

A piece or parcel of land being the South half of Section 25, Township 2 North, Range 15 East, of the Indian Base and Meridian, Pittsburg County, Oklahoma, containing 320.27 acres, more or less.

CERTIFICATE OF SURVEY

I hereby certify that on MARCH 29, 2013, that a survey was made under my supervision of the property described above and that the above plat is a true and correct representation of said survey. I also certify that this plat meets the Oklahoma Minimum Standards for the practice of Land Surveying as adopted by the Oklahoma State Board of Registration for Professional Engineers and Land Surveyors.

T.D. Chappell, Oklahoma Licensed Professional Land Surveyor No. 1673

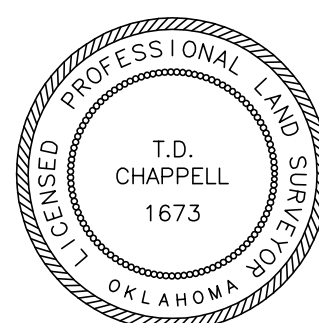

	CHAPPELL LAND SURVEYING, PC P.O. Box 863, Hugo, OK, 74743, 580-326-6688 Certificate of Authorization No. 5072, Exp. June 30, 2014	
PLAT SHOWING DAISY MEADOWS S/2-25-T2N-R15E PITTSBURG COUNTY, OK		
SCALE: 1" = 200'	SURV. BY: TDC	DRAWING NUMBER: S021-13
DATE: 04/01/13	DRAWN BY: JAK	
FILE:	APPR. BY: TDC	SHEET 1 OF 1
1	UPDATE LOT NUMBERS	4/17/13 TC TC