


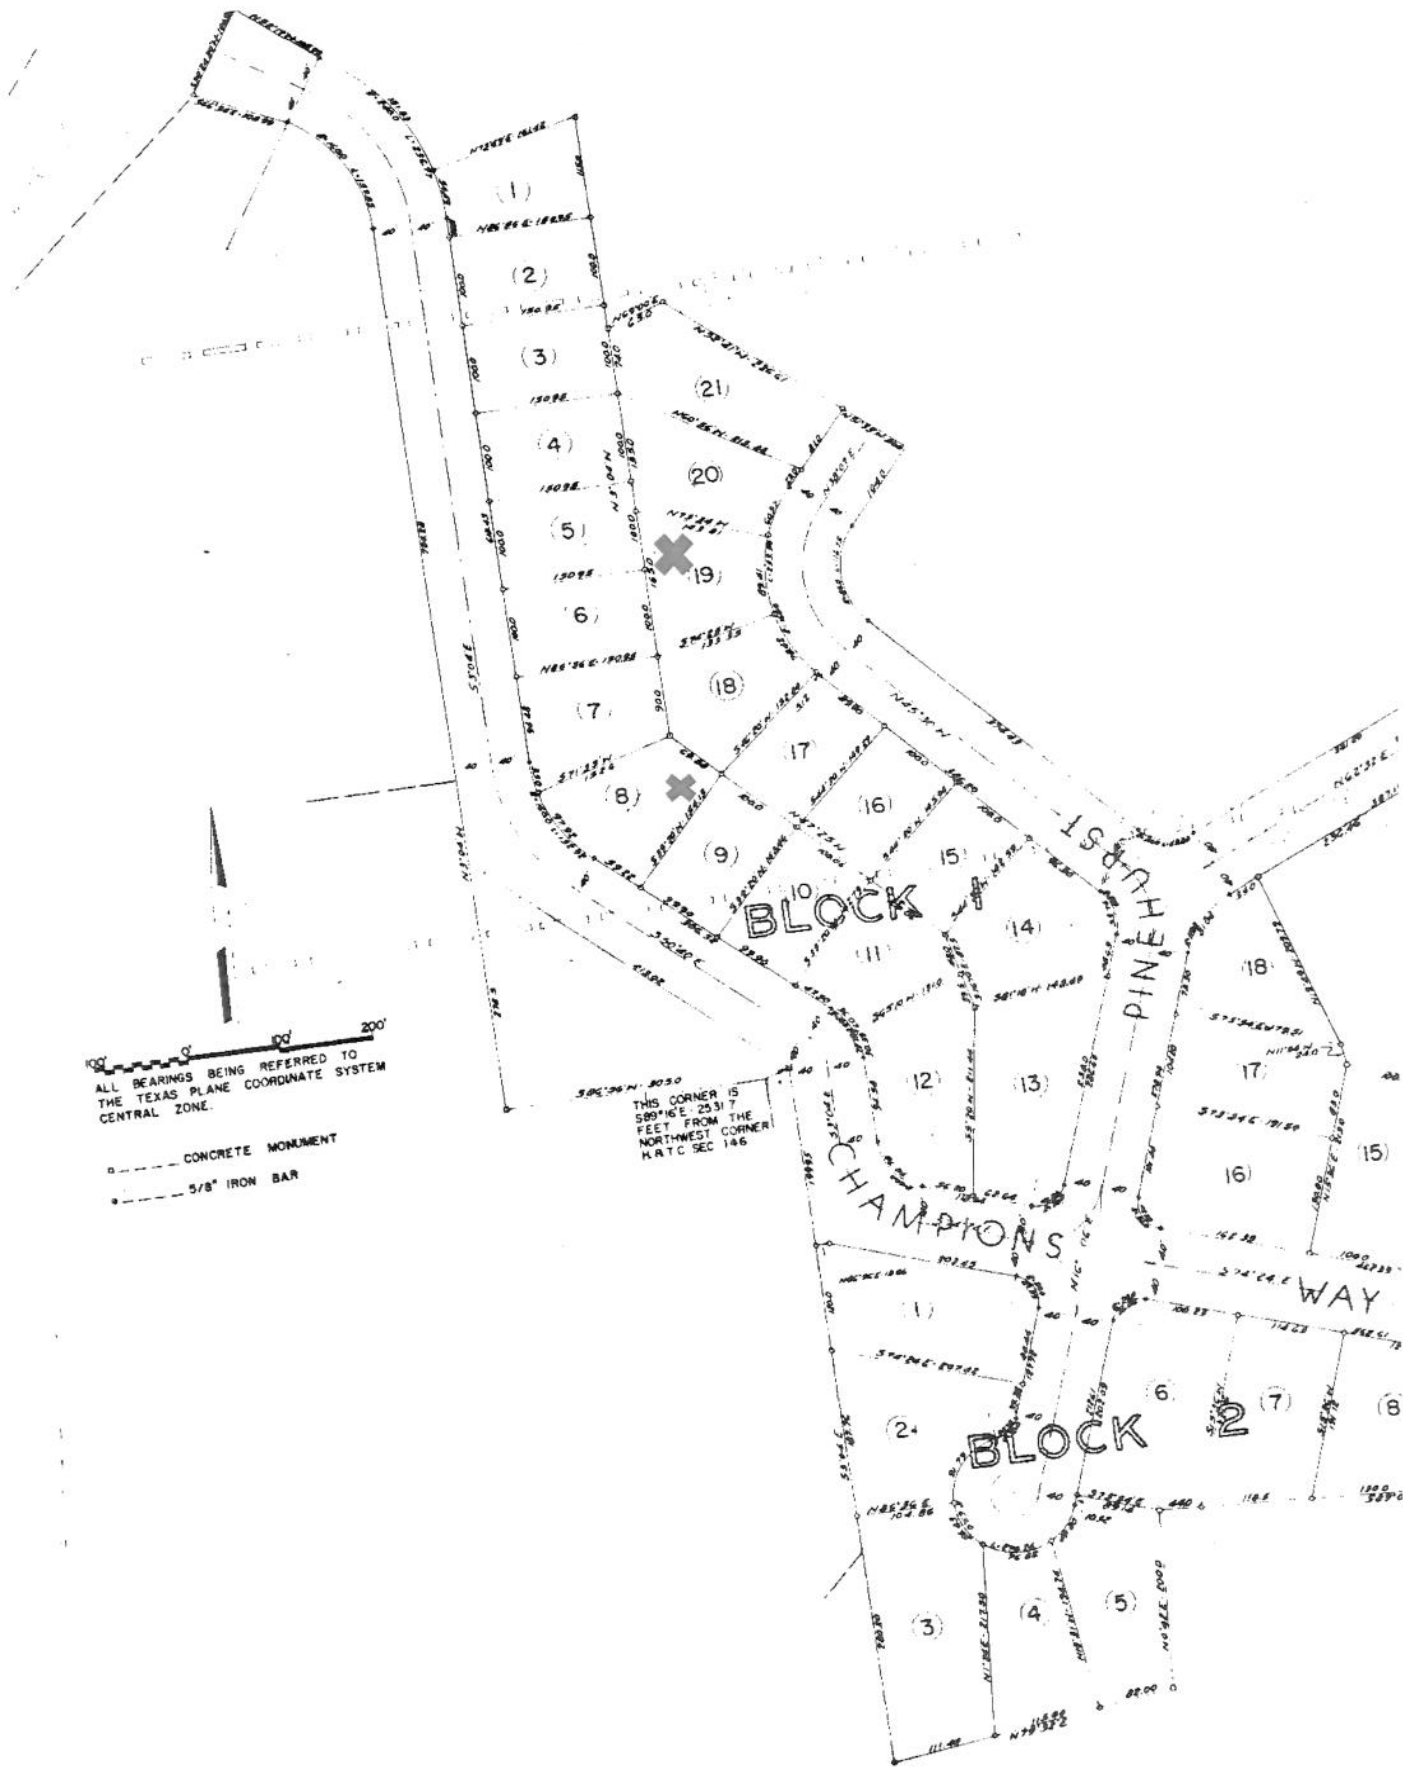


ALL BEARINGS BEING REFERRED TO
THE TEXAS PLANE COORDINATE SYSTEM
CENTRAL ZONE.

○ CONCRETE MONUMENT
● 5/8" IRON BAR

THIS CORNER IS
580' N.E. 253' 7"
FEET FROM THE
NORTHWEST CORNER
HATC SEC 146



THIS CORNER IS
589'16" E. 253'17"
FEET FROM THE
NORTHWEST CORNER
H. & T. C. SEC 146

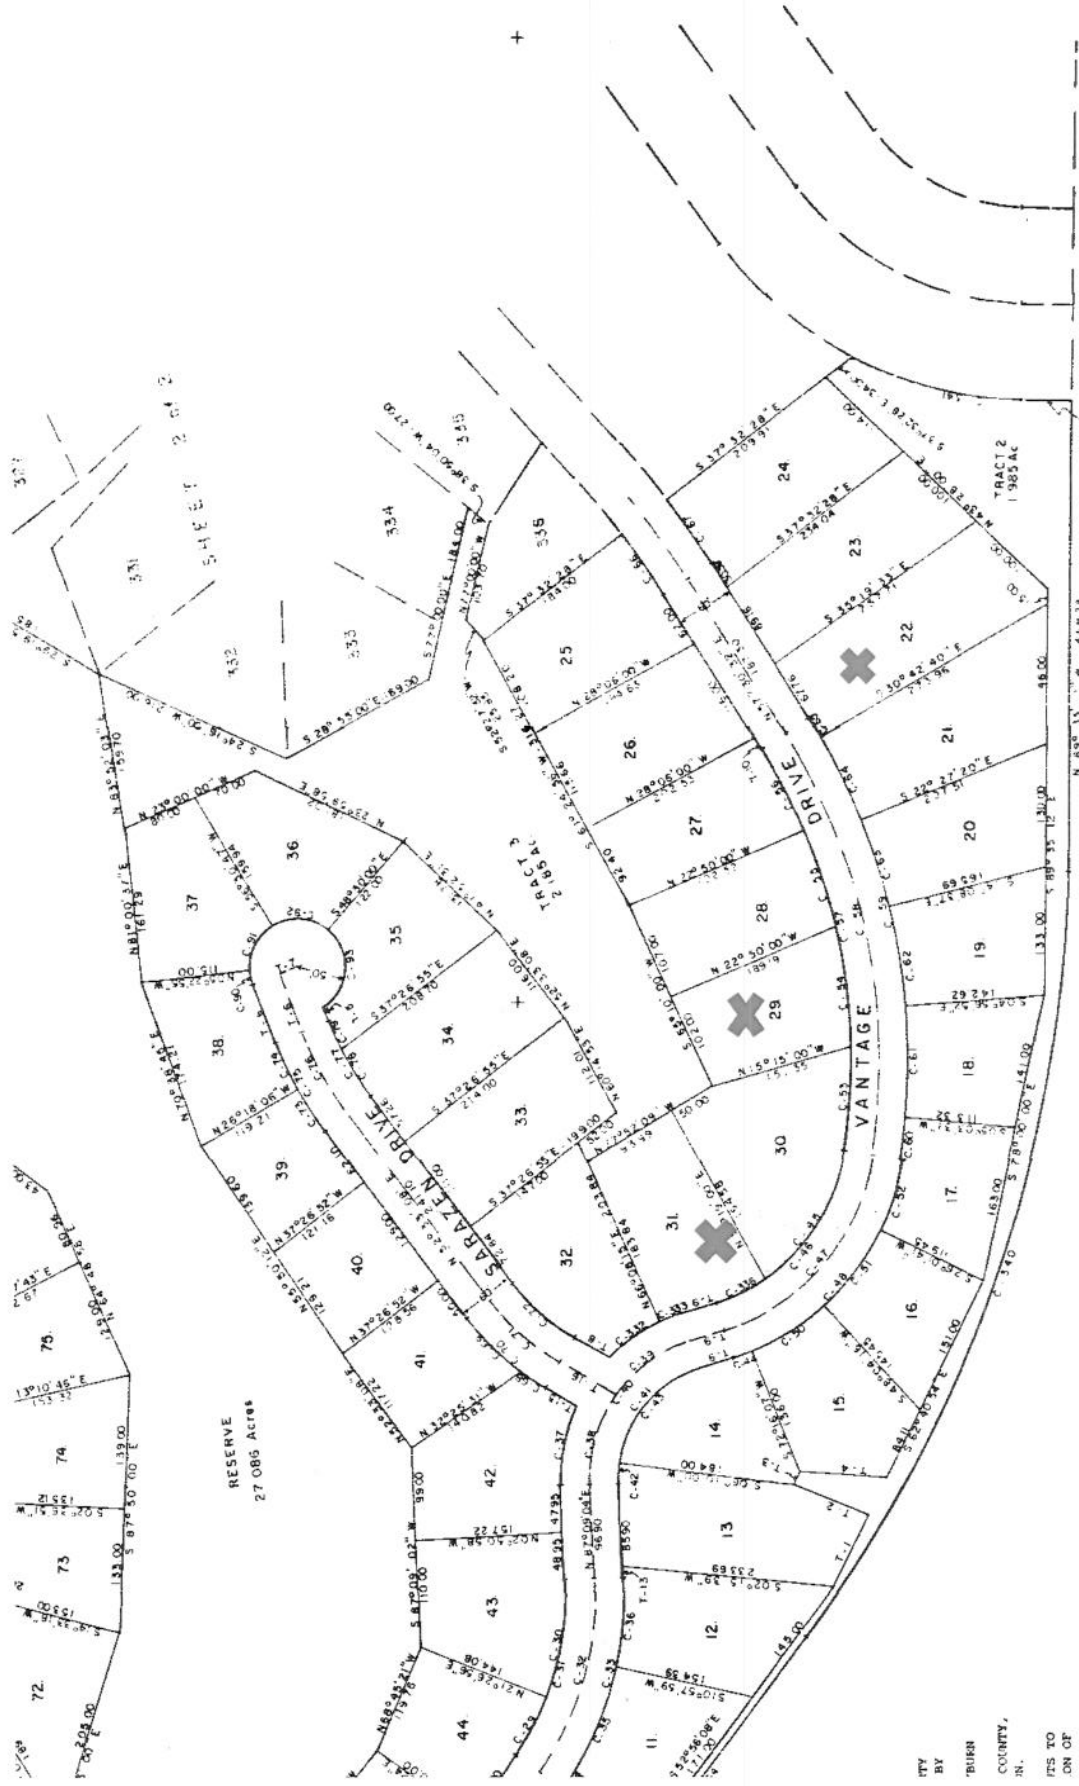

RESERVE
27.085 Acres

CERTIFICATE OF APPROVAL AND ACCEPTANCE

THE STATE OF TEXAS
COUNTY OF JASPER


APPROVED BY THE COMMISSIONERS' COURT OF JASPER COUNTY, TEXAS, ON


1927





ITY
BY
BURN
COUNTY,
IN.
ITS TO
ON OF



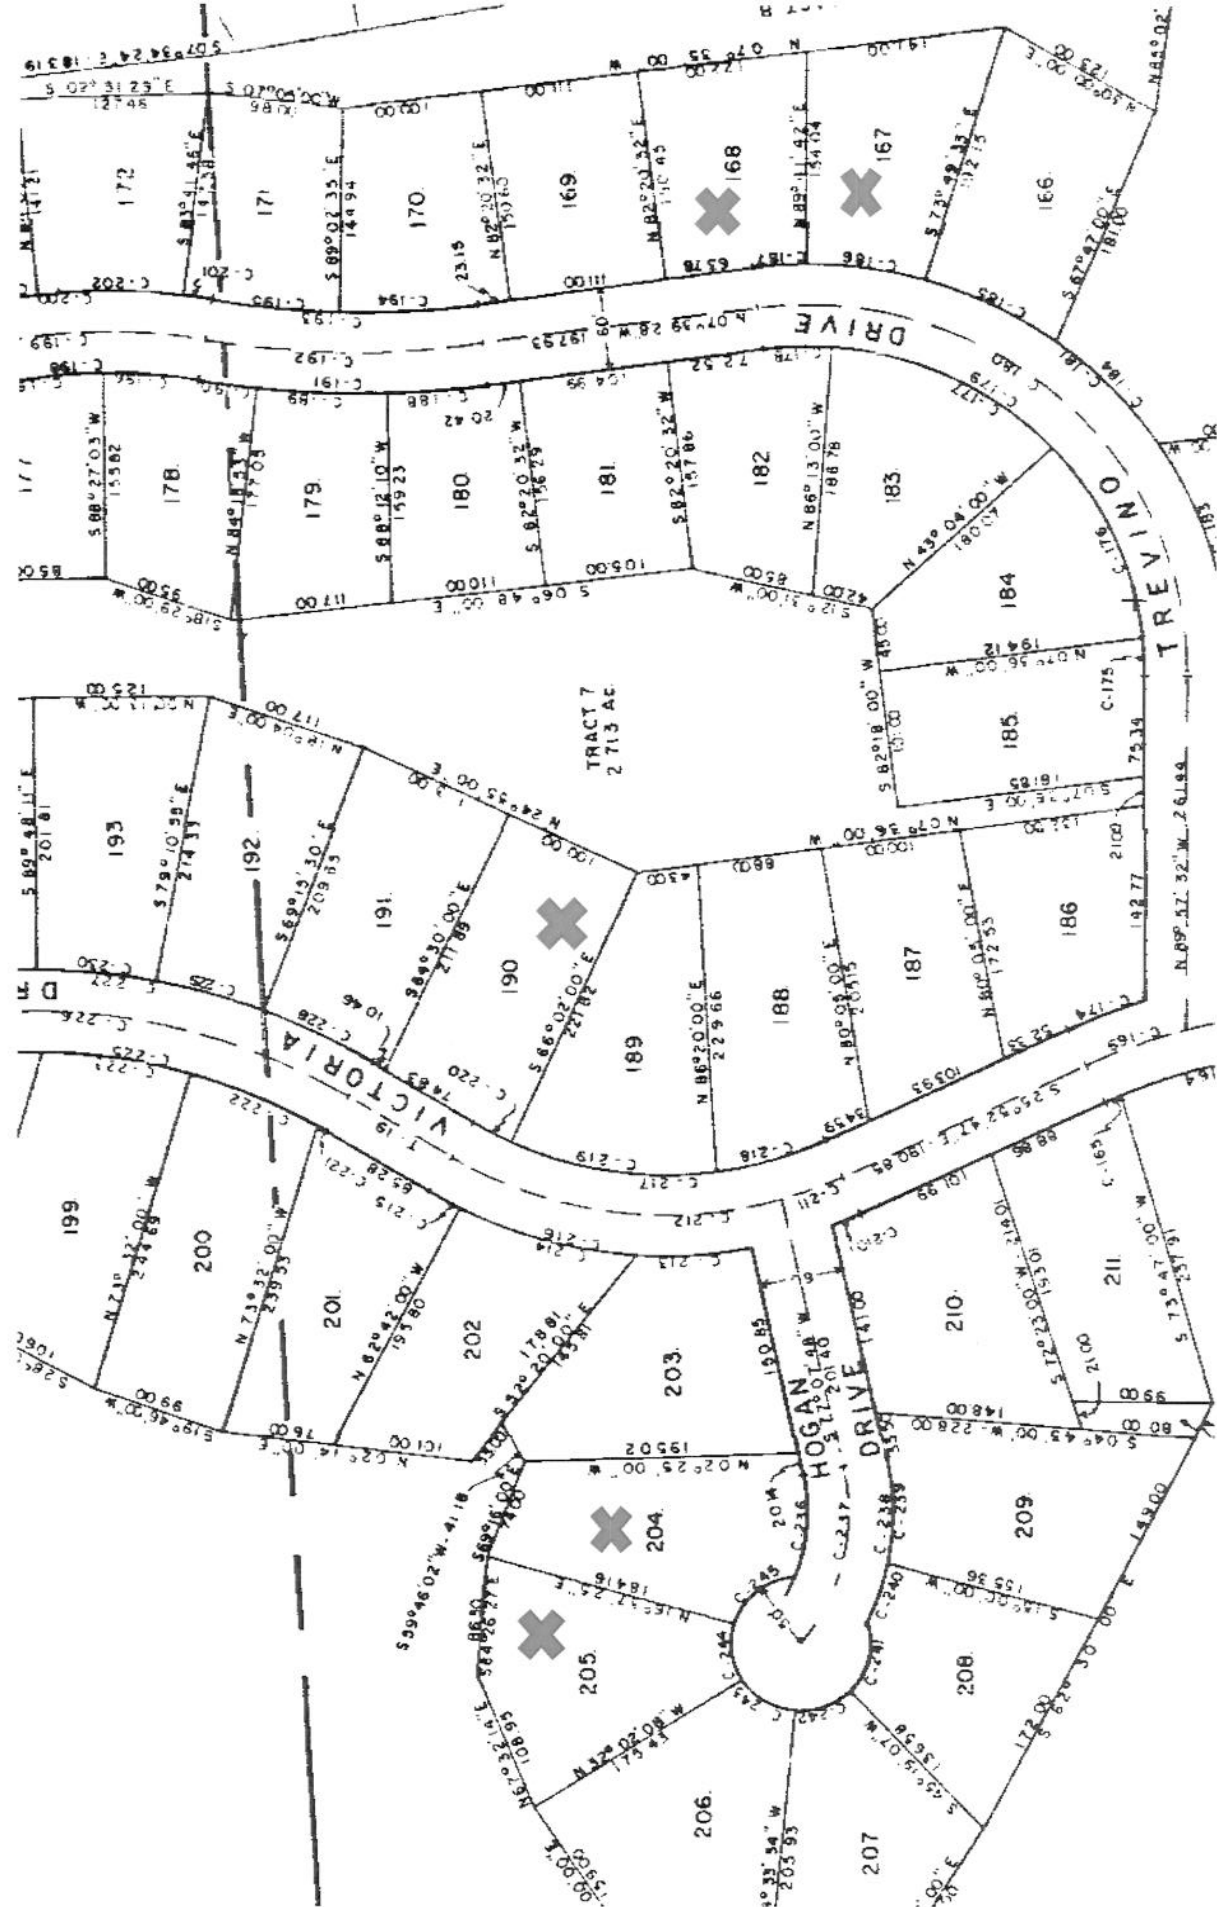


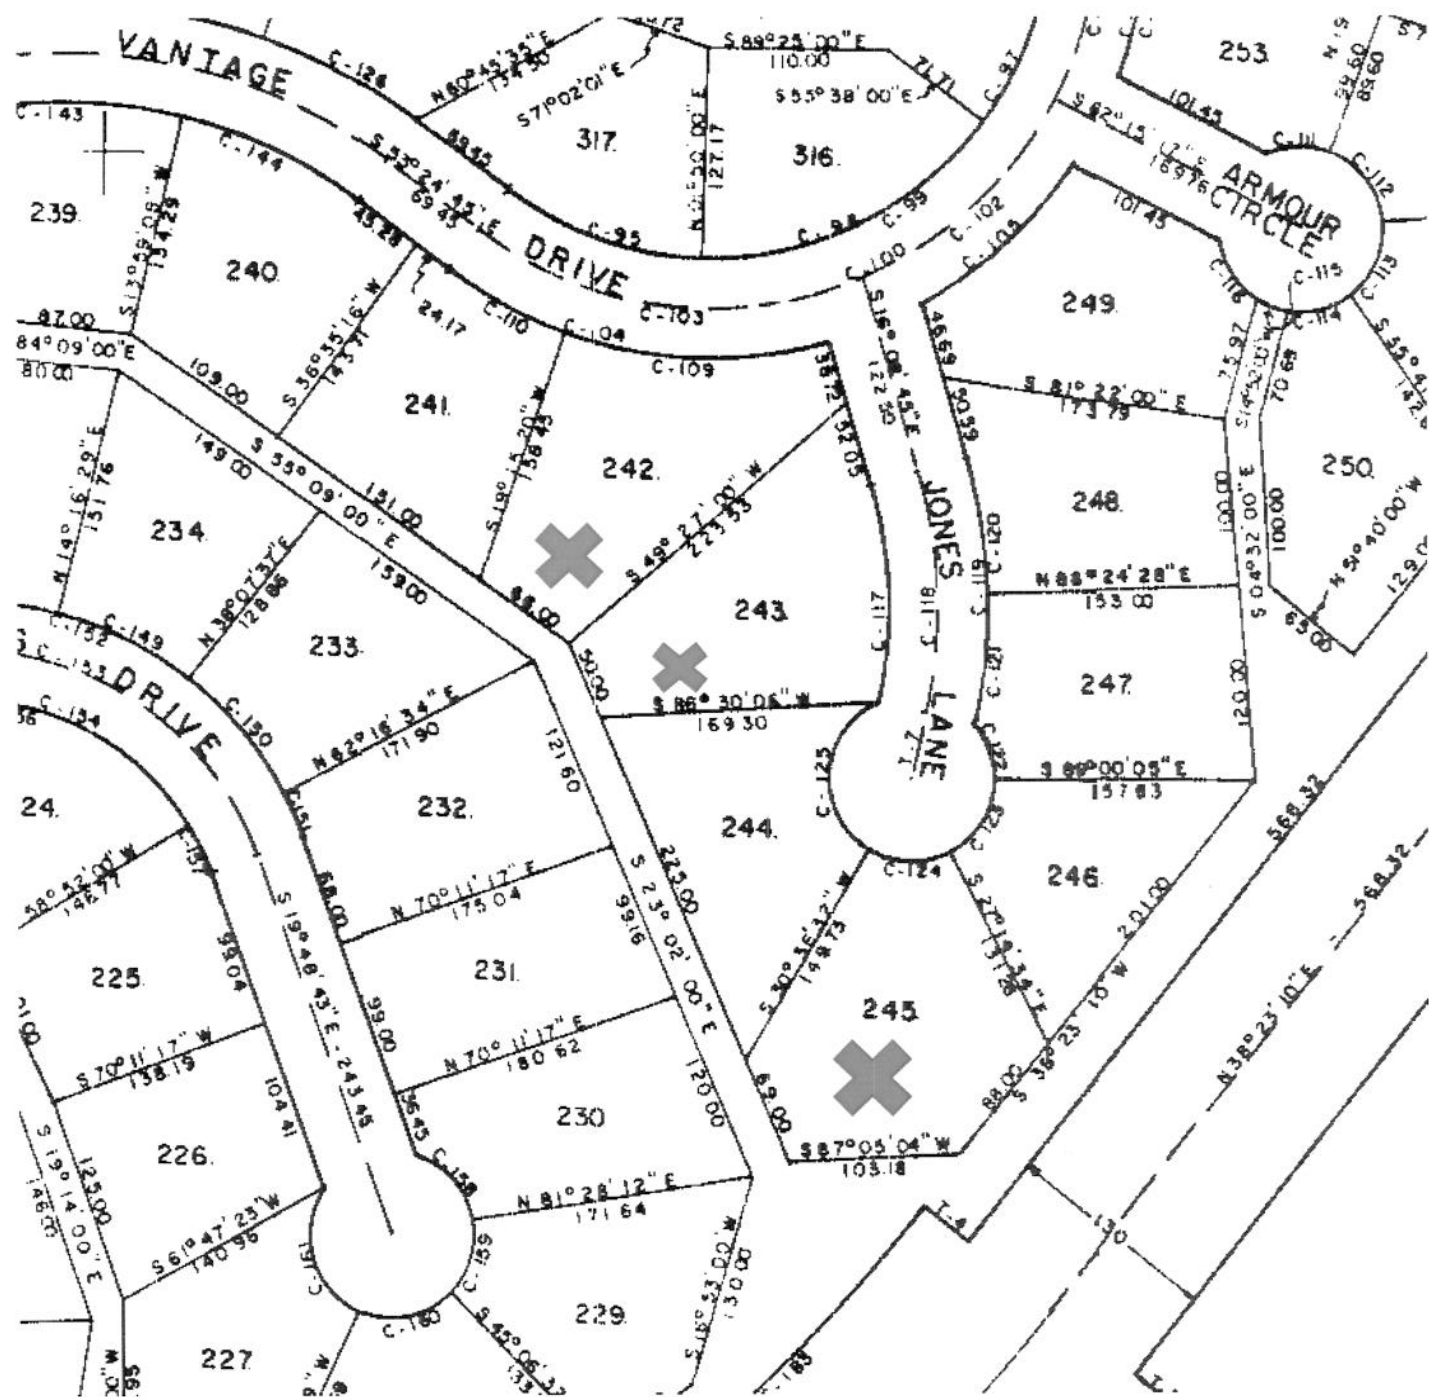

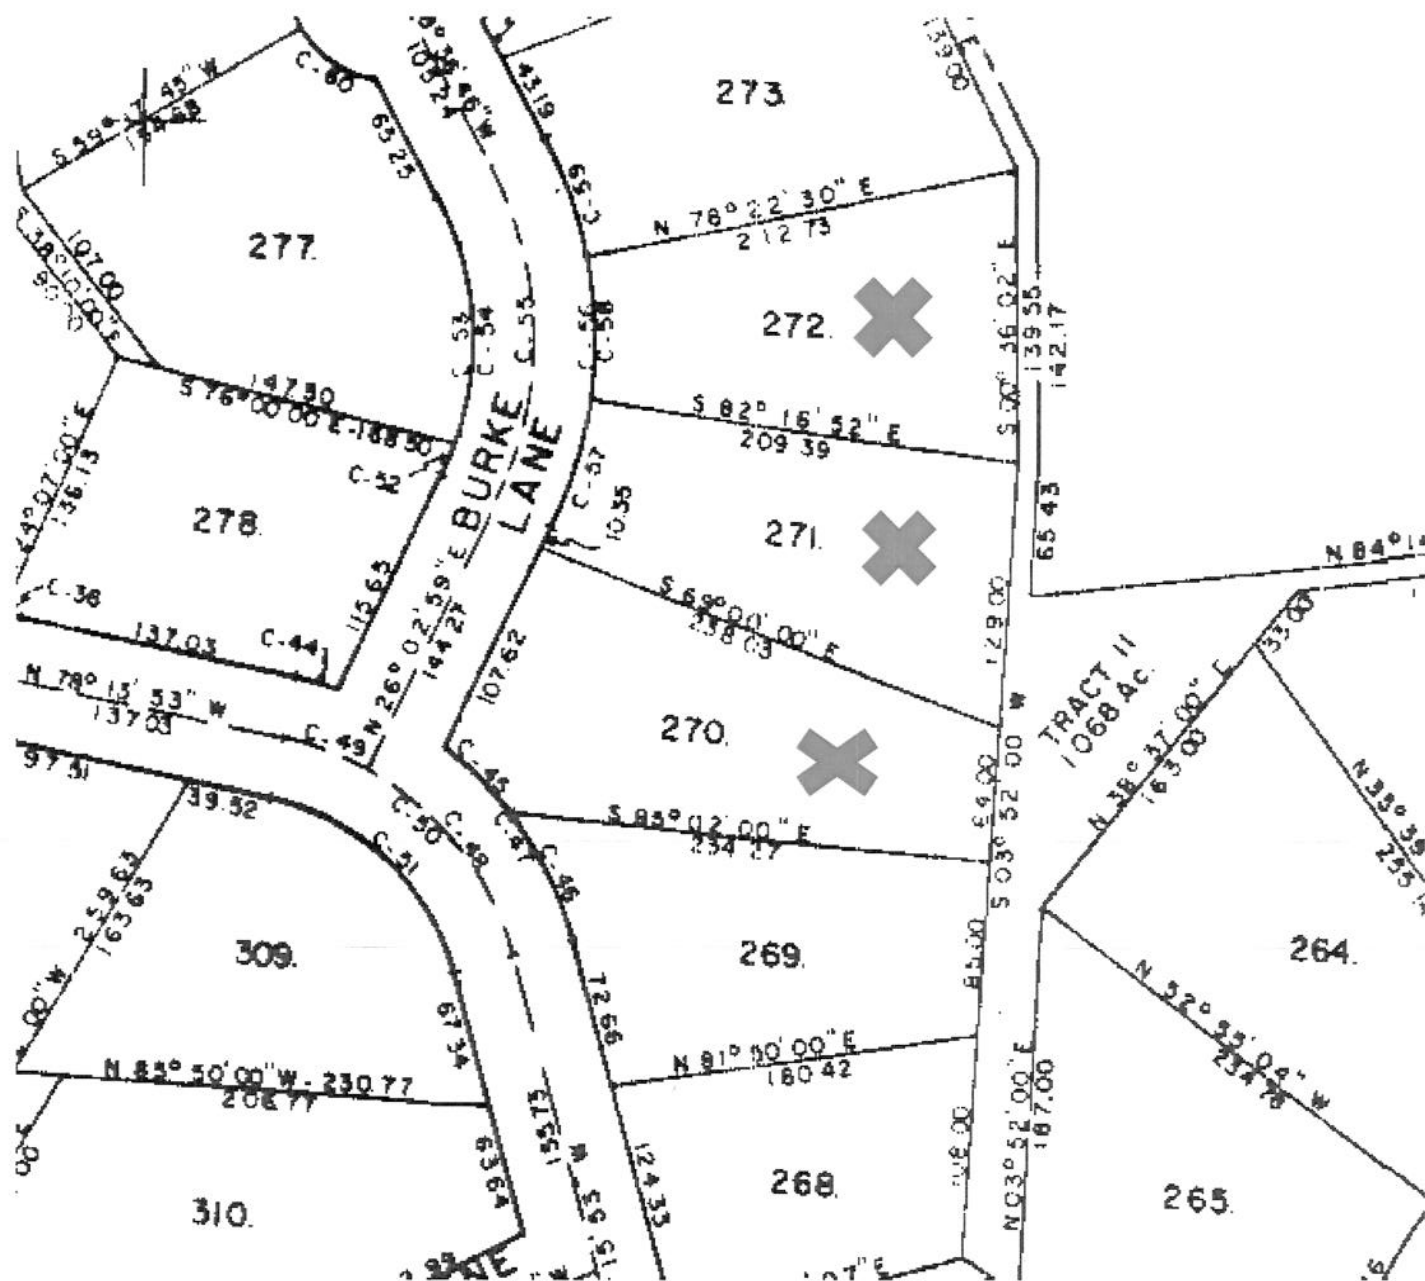

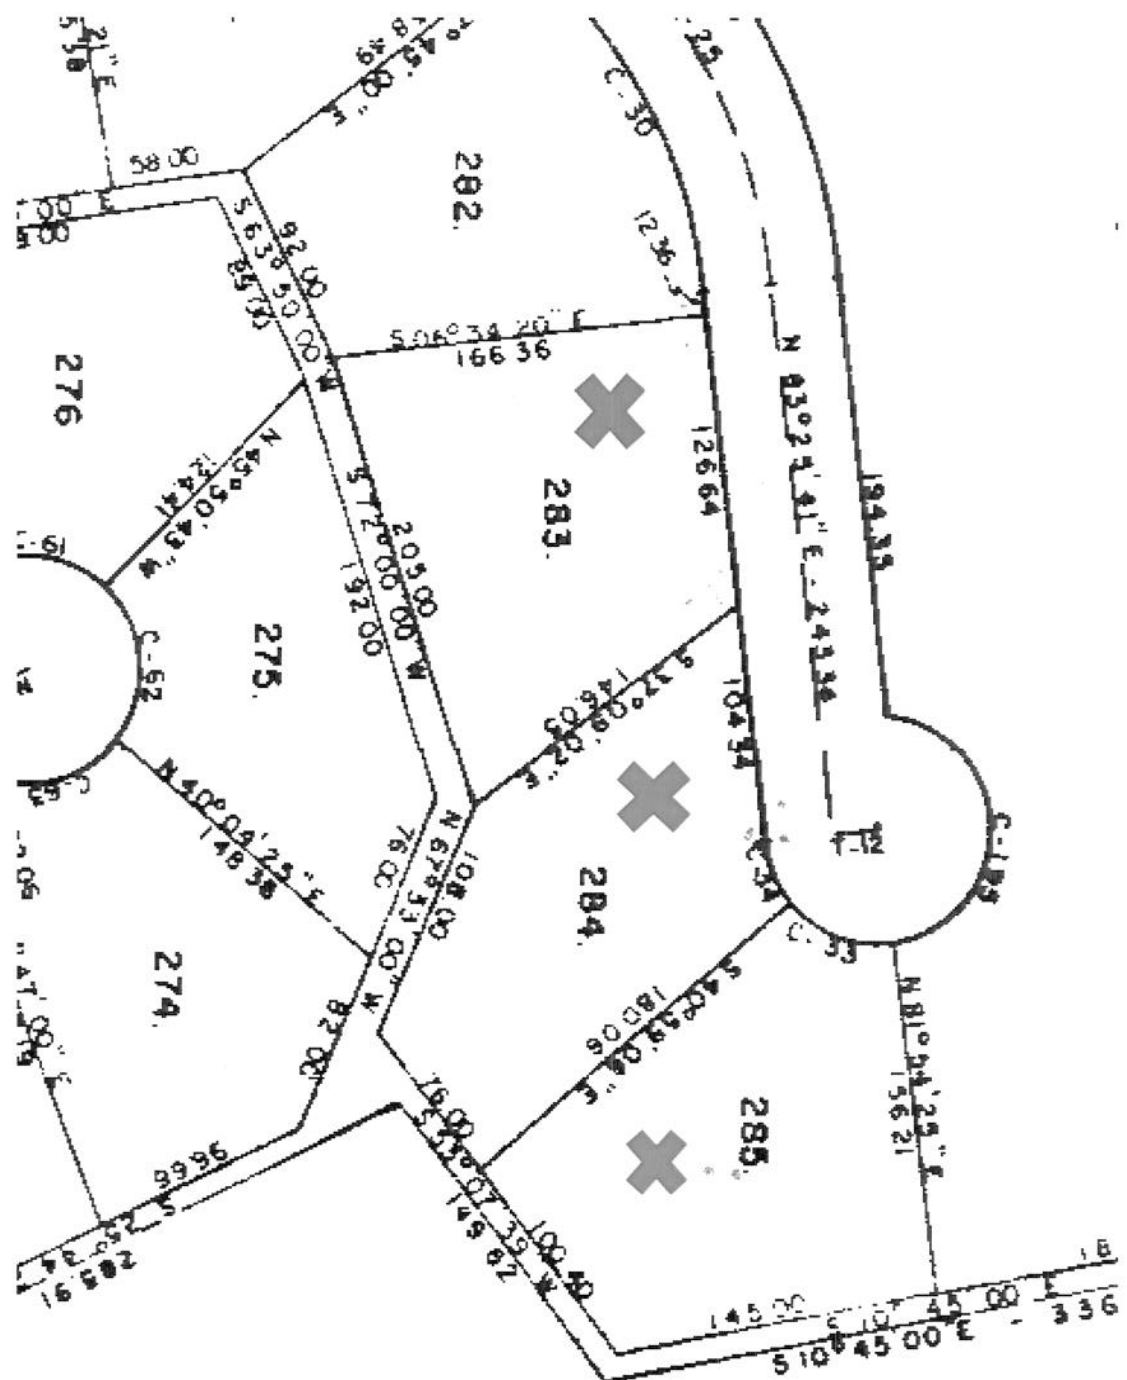

THE STATE OF TEXAS

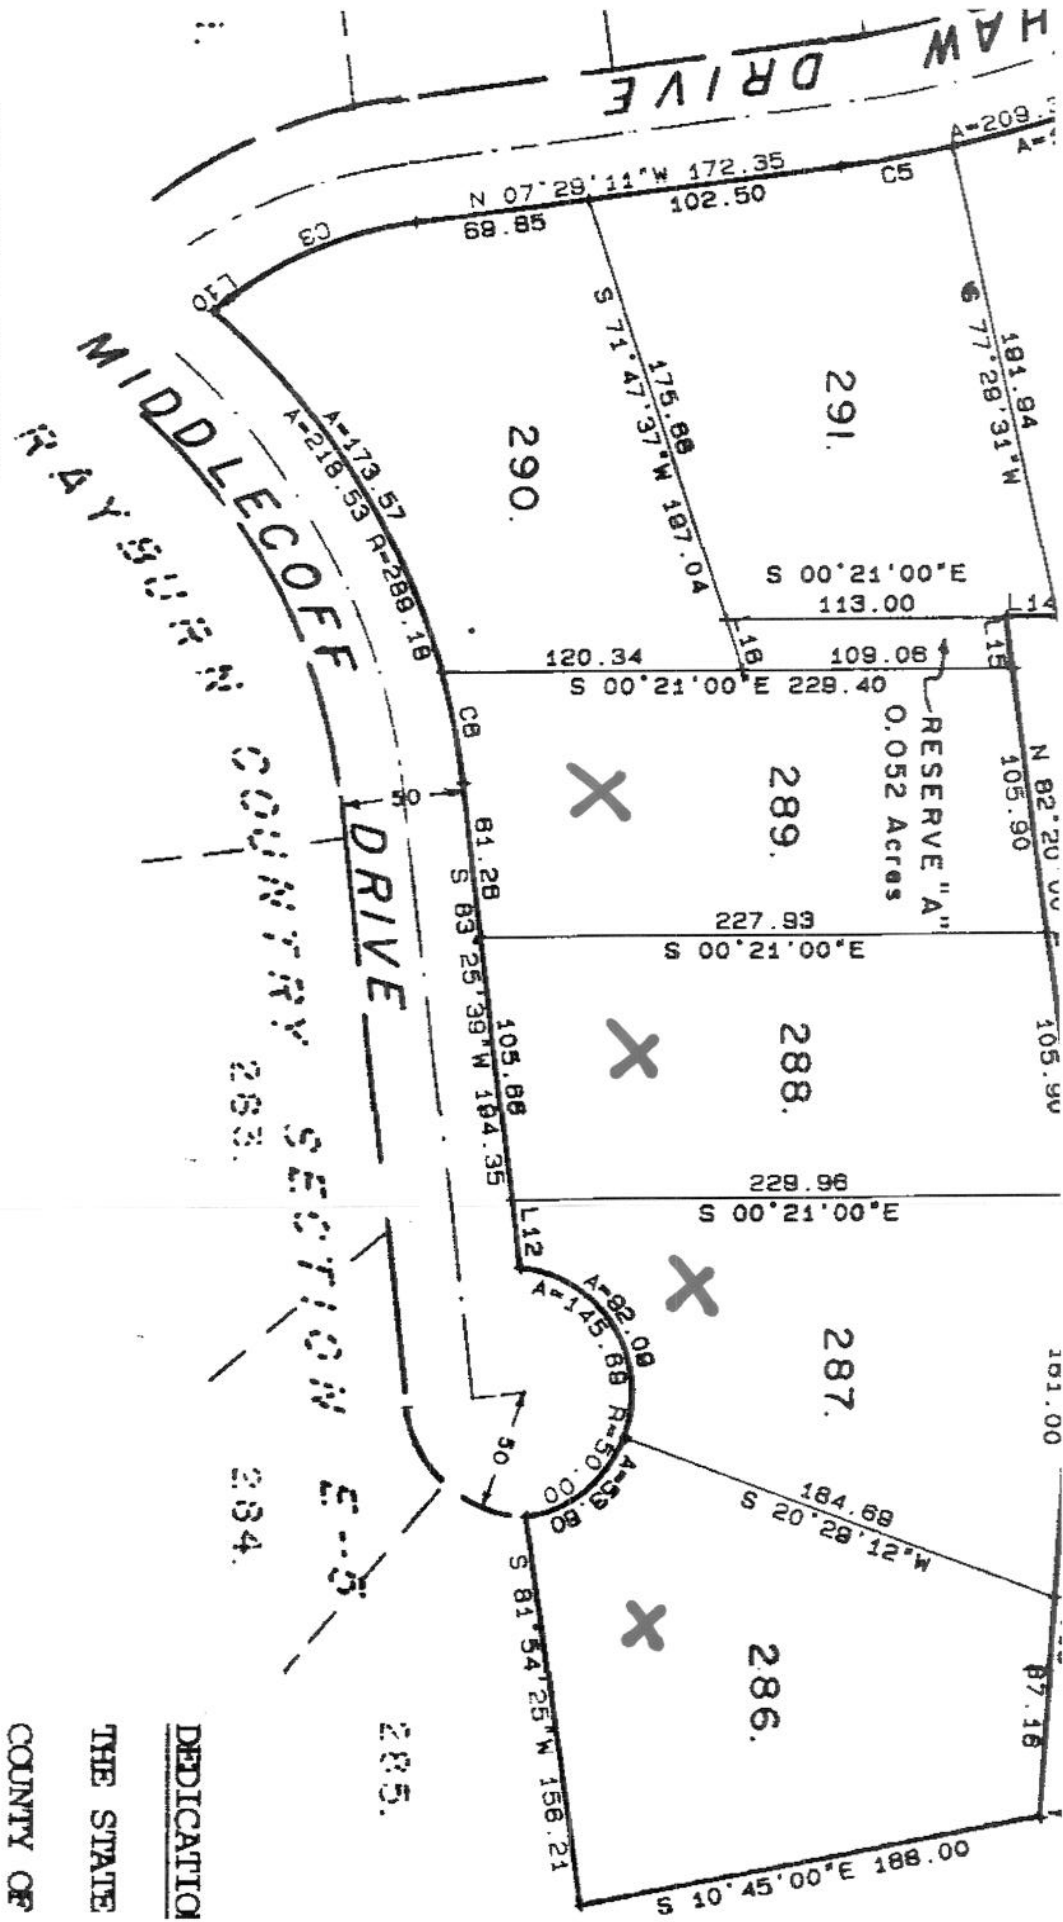

DEDICATION
THE STATE
COUNTY OF

TRACT 19
6.376 Acres

