


CEDAR CREEK



"VICINITY MAP"
NOT TO SCALE

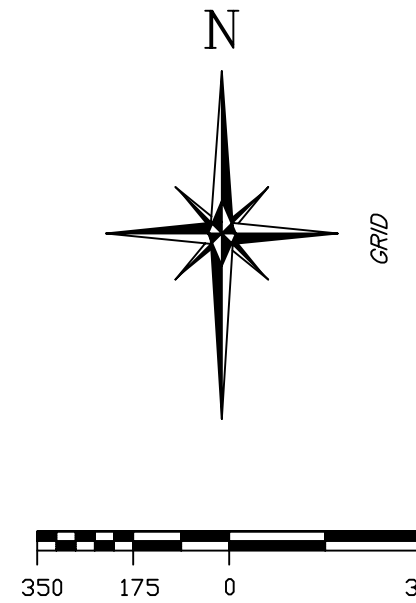

IRON PIN SET AT ALL PROPERTY
CORNERS WITH 1/2 INCH REBAR
STAMPED "A.L.S. RLS 2127" ORANGE
PLASTIC CAP UNLESS OTHERWISE NOTED.

LEGEND


IP.S = IRON PIN SET
C.S.S. = COTTON SPINDLE SET
F.C. = FENCE CORNER
---- = LINE NOT SURVEYED

LINE TABLE

LINE	LENGTH	BEARING
L2	106.26	S89°39'52"W
L3	94.55	N81°07'01"W
L4	282.13	S66°00'46"W
L5	123.31	S43°53'56"W
L6	67.88	S59°14'12"W
L7	153.64	S59°22'30"W
L8	164.25	S62°01'31"W
L9	59.52	S62°01'31"W
L10	83.90	S78°59'15"W
L11	106.24	S36°30'29"W
L12	68.74	S47°40'42"W
L13	129.46	S55°17'56"W
L14	174.44	S63°16'52"W
L15	176.51	S7°06'21"W
L16	68.69	S82°04'37"W
L17	53.74	N76°37'35"W
L18	107.75	S65°44'23"W
L19	120.97	S77°26'19"W
L20	151.52	S87°25'08"W
L21	53.06	N07°46'55"W
L22	48.80	N86°02'00"W
L23	111.65	S83°36'57"W
L24	91.14	N07°24'34"W
L25	76.46	S29°42'26"W
L26	113.53	S79°04'12"W
L27	140.88	S49°45'01"W
L28	178.28	S25°52'29"W
L29	194.39	N41°47'13"W
L30	109.20	S35°19'56"W
L31	84.96	S74°13'00"W
L32	57.46	N89°21'20"W
L33	104.30	N77°37'57"W
L34	62.25	S84°23'29"W
L35	105.65	N74°30'48"W
L36	120.77	N63°42'00"W
L37	122.68	N10°55'06"W
L38	173.71	N63°10'41"W
L39	163.72	N87°22'15"W
L40	199.55	N38°54'34"W
L41	201.46	N66°29'25"W
L42	126.67	N02°12'11"W
L43	129.53	N39°59'55"W
L44	49.43	N64°50'02"W
L45	144.86	N64°50'02"W
L46	149.94	N59°59'42"W
L47	83.62	N53°52'08"W
L48	144.95	N58°03'51"W
L49	146.19	N69°05'03"W
L50	181.49	N77°27'51"W
L51	124.63	N59°05'16"W
L52	148.71	N64°57'42"W
L53	91.42	N75°37'10"W
L54	101.21	N71°01'24"W
L55	122.88	N79°11'59"W
L56	69.08	N71°56'55"W
L57	56.52	N07°25'40"W
L58	73.71	N03°32'27"W
L59	72.36	N38°46'36"W
L60	177.77	N89°30'10"W
L61	159.52	N77°20'22"W
L62	25.13	N67°18'28"W
L63	107.38	N59°44'58"W
L64	74.23	N65°10'13"W
L65	103.96	N70°57'58"W
L66	148.18	N77°25'38"W
L67	53.35	S15°20'39"W
L68	46.49	N76°28'33"W
L69	52.55	N39°20'08"W
L70	71.75	N77°19'33"W
L71	32.61	S88°36'04"E
L72	99.05	S88°36'04"E
L73	165.11	S80°21'23"W
L74	112.86	N73°04'34"E
L75	95.19	N77°20'29"W
L76	24.86	N81°59'09"E
L77	185.30	N77°21'15"E
L78	33.66	N88°23'39"E
L79	170.96	S84°46'43"E
L80	67.67	S77°46'46"E
L81	19.05	S69°25'45"E
L82	127.71	S69°49'49"E
L83	109.53	S85°25'23"E
L84	112.88	N88°08'56"E
L85	59.69	N88°08'56"E
L86	164.77	N88°21'29"E
L87	102.83	N80°11'18"E
L88	98.44	N65°54'28"E
L89	34.61	N50°16'27"E
L90	67.14	S50°36'35"E
L91	50.80	S69°26'06"E
L92	34.74	N82°26'50"E
L93	13.67	S36°13'19"E
L94	29.51	S81°25'02"E
L95	109.87	S38°49'38"E
L96	64.69	S70°20'11"E
L97	99.20	S40°07'39"E
L98	178.72	S48°55'39"E
L99	76.53	S72°10'04"E
L100	66.61	N87°26'36"E
L101	55.00	S54°19'55"E
L102	54.27	N55°03'13"E
L103	64.36	S69°30'23"E
L104	67.51	S63°41'16"E
L105	134.18	S68°19'13"E
L106	161.71	S31°22'43"E
L107	93.54	N79°52'03"E
L108	19.25	S36°13'06"E
L109	89.82	S10°43'44"E
L110	34.33	S41°55'33"E
L111	73.25	S48°06'20"E
L112	58.40	N67°26'48"E
L113	64.80	S74°28'55"E
L114	37.50	S44°08'02"E
L115	39.28	S48°37'11"E
L116	36.30	N73°45'39"E
L117	43.75	S31°15'43"E
L118	90.22	S24°48'47"E
L119	120.25	N87°39'04"E
L120	73.52	S85°43'38"E
L121	40.05	S69°02'25"E
L122	145.82	S59°41'26"E
L123	39.44	S50°36'41"E
L124	59.47	S26°36'41"E
L125	108.02	S26°22'21"E
L126	86.37	S41°08'43"E
L127	113.82	S32°22'21"E
L128	86.53	S37°07'27"E
L129	103.40	S47°36'46"E
L130	171.82	S57°19'53"E
L131	167.57	S10°30'30"E
L132	165.98	N30°18'20"E
L133	142.94	N89°22'01"E

LINE TABLE

LINE	LENGTH	BEARING
L135	237.34	N78°16'53"E
L136	90.36	S88°56'17"E
L137	161.29	N88°31'30"E
L138	36.60	S71°18'01"E
L139	61.00	S53°21'06"E
L140	29.60	S13°40'25"E
L141	22.26	S13°40'25"E
L142	56.53	S31°58'41"E
L143	145.21	S25°38'03"E
L144	22.71	N71°18'13"W
L145	58.40	N55°31'35"W
L146	28.02	N71°18'51"W
L147	157.40	S88°31'30"W
L148	88.12	N88°56'17"W
L149	214.45	S78°16'53"W
L150	55.76	S19°52'42"W
L151	117.06	S97°53'47"W
L152	44.66	S12°25'02"E
L153	45.79	S05°40'12"E
L154	43.99	S25°16'05"E
L155	83.06	S35°10'38"E
L156	32.12	S27°34'52"E
L157	21.64	S78°16'53"W
L158	141.17	S85°22'01"W
L159	162.67	S70°16'50"W
L160	97.83	N89°28'08"W
L161	50.45	N77°49'23"W
L162	141.41	N70°10'40"W
L163	109.05	N75°11'59"W
L164	125.85	S33°16'36"W
L165	110.83	S10°49'27"W
L166	29.09	S24°47'13"W
L167	96.54	S39°26'19"W
L168	36.50	S47°37'09"W
L169	115.26	S72°43'00"W
L170	76.58	S54°10'23"W
L171	136.12	S44°10'43"W
L172	77.78	N61°45'10"W
L173	305.38	N62°54'55"W
L174	66.46	N69°52'57"W
L175	78.34	N81°12'49"W
L176	161.39	S83°29'20"W
L177	27.47	S83°29'20"W
L178	74.86	S78°36'00"W
L179	61.99	N85°32'38"W
L180	130.45	N69°50'44"W
L181	146.03	N69°50'44"W
L182	52.75	N19°47'44"W
L183	162.51	N02°48'47"W
L184	124.63	N10°43'44"W
L185	272.07	N49°10'44"W
L186	79.23	N86°03'13"W
L187	81.49	N87°12'49"W
L188	148.04	S53°30'51"W
L189	139.58	S04°51'03"W
L190	110.61	S04°51'03"W
L191	114.44	S04°23'03"W
L192	97.72	N79°23'35"W
L193	131.45	N74°50'20"W
L194	104.64	N64°03'26"W
L195	194.98	N49°21'41"W
L196	159.33	N47°32'52"W
L197	65.40	N54°01'32"W
L198	73.26	N78°37'33"W
L199	110.36	N81°03'38"W
L200	60.64	N73°37'38"W
L201	87.95	S73°23'38"W
L202	59.07	S42°25'34"W
L203	67.72	S32°10'18"W
L204	83.12	S25°57'00"W
L205	98.62	S23°52'46"W
L206	87.56	S37°56'36"W
L207	161.39	S49°43'38"W
L208	105.76	S80°16'44"W
L209	45.55	S69°24'55"W
L210	80.86	N89°29'09"W
L211	45.79	S84°50'15"W
L212	46.14	S61°33'09"W
L213	29.68	S35°21'18"W
L214	34.31	S26°53'14"W
L215	69.90	S43°28'01"E
L216	85.84	S49°46'26"E
L217	55.70	S38°42'00"E
L218	59.66	S28°09'50"E
L219	37.52	S00°07'18"W
L220	70.95	S10°40'40"W
L221	45.61	S18°23'00"W
L222	136.48	S15°39'28"W
L223	93.29	S22°58'14"W
L224	35.34	S09°01'36"W
L225	46.53	S08°24'59"E
L226	163.57	S08°24'59"E
L227	53.36	S69°05'15"W
L228	143.71	S75°23'58"W
L229	40.10	S24°14'14"W
L230	102.38	S06°59'44"W
L231	75.17	S41°26'30"W
L232	142.11	S16°42'45"W
L233	98.00	S48°30'03"W
L234	99.62	S29°02'50"W
L235	178.26	N86°50'48"W
L236	61.02	S80°47'08"W
L237	55.27	S63°49'57"W
L238	112.38	S54°10'47"W
L239	154.27	S58°26'11"W
L240	144.04	S37°36'09"W
L241	87.86	S31°59'44"W
L242	89.48	S21°45'44"E
L243	102.85	N84°19'54"W
L244	133.17	N64°15'11"W
L245	46.78	N45°03'21"W
L246	119.24	N19°09'13"W
L247	53.52	N43°59'09"W
L248	113.71	S84°32'25"W
L249	88.24	N73°45'39"E
L250	152.78	N01°31'43"W
L251	98.16	N61°36'23"E
L252	167.15	N47°49'38"E
L253	100.56	N47°49'38"E
L254	121.18	N69°50'71"W
L255	66.14	N69°50'71"W
L256	53.16	N51°22'43"W
L257	95.49	N86°19'28"W
L258	112.26	S77°43'01"W
L259	127.64	N86°48'41"W
L260	146.60	N87°32'21"E
L261	123.84	S70°29'44"W
L262	86.18	N77°30'44"W
L263	156.63	S43°18'51"W
L264	103.56	S39°30'36"W
L265	132.08	S30°32'49"W
L266	156.73	S39°32'49"W
L267	97.13	N36°45'59"W

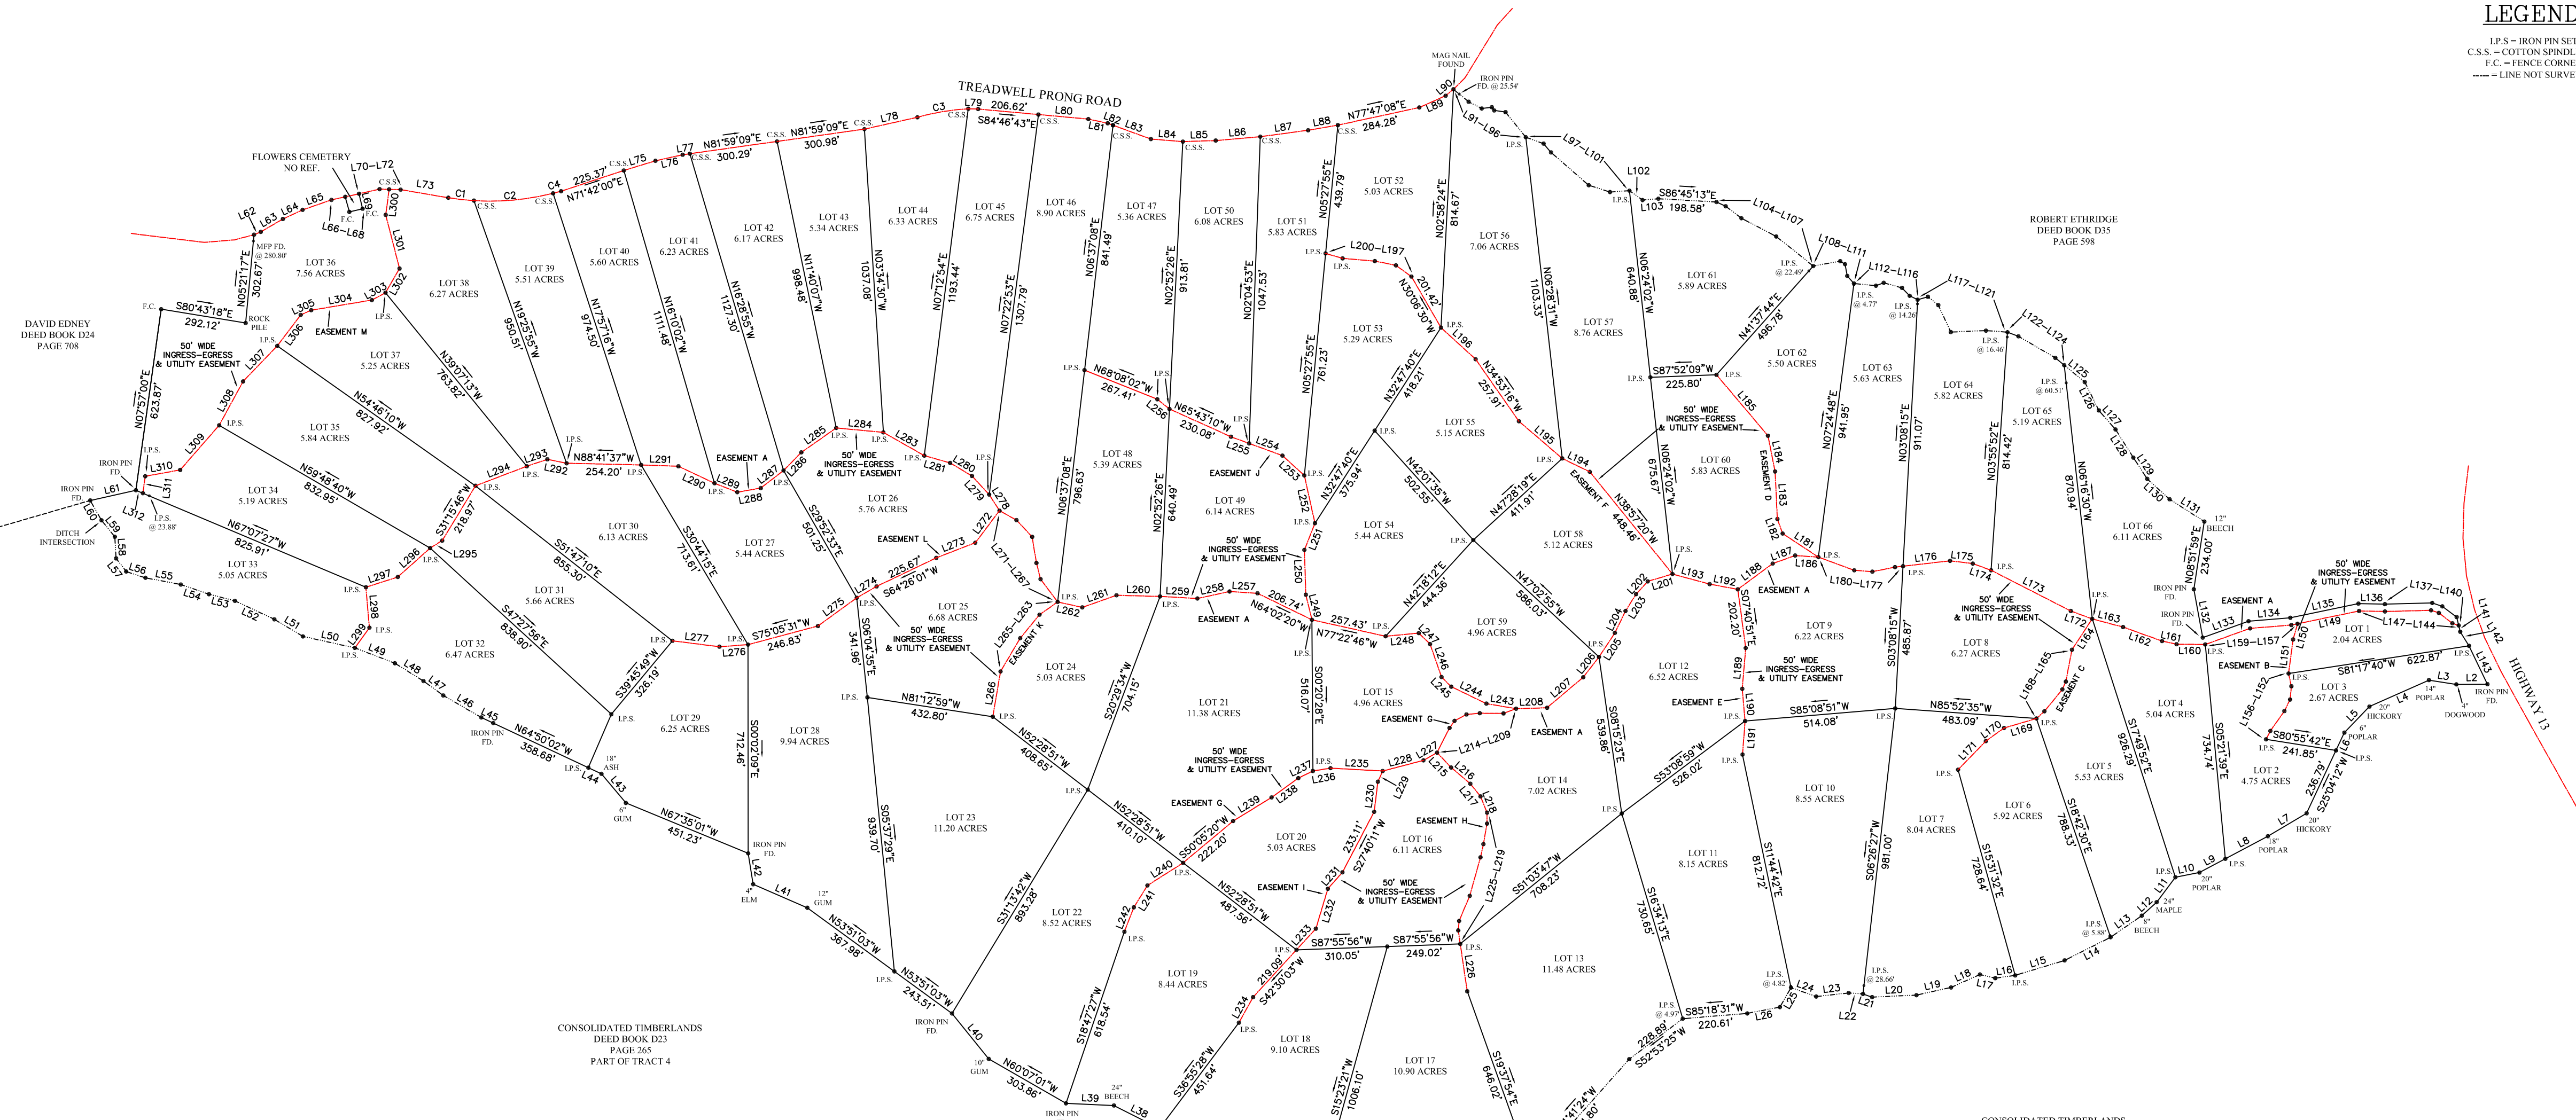

LINE TABLE

LINE	LENGTH	BEARING
L268	57.07	N14°29'09"W
L269	90.20	N09°09'07"W
L270	78.44	N43°13'59"W
L271	66.29	N61°01'18"W
L272	137.06	S36°58'51"W
L273	142.75	S64°59'05"W
L274	77.86	S60°11'53"W
L275	163.98	S53°56'16"W
L276	97.99	S80°45'26"W
L277	161.34	N82°45'48"W
L278	65.43	N32°23'24"E
L279	86.35	N45°45'03"E
L280	86.71	N59°02'59"W
L281	91.58	N74°14'39"W
L282	160.74	N02°26'47"W
L283	161.49	N84°34'44"W
L284	145.49	S54°56'50"W
L285	86.13	S44°29'43"W
L286	98.72	S52°17'26"W
L287	81.20	S80°09'10"W
L288	92.49	N69°28'43"W
L289	85.03	S35°38'23"W
L290	87.85	S07°39'04"W
L291	189.11	S14°26'05"E
L292	95.29	S30°08'55"W
L293	53.05	S61°31'57"W
L294	205.01	S80°30'35"W
L295	39.27	S65°51'51"W
L296	132.43	S37°06'23"W
L297	168.25	S43°52'43"E
L298	171.04	S88°35'30"W
L299	201.73	S41°08'12"W
L300	126.20	S79°42'29"E
L301	176.34	S80°32'49"W
L302	156.73	S39°32'49"W
L303	25.87	N67°07'27"W

CURVE	LENGTH	RADIUS	CHORD	BEARING	CHORD	DISTANCE
C1	89.15	886.38	S83°37'09"E	89.11		
C2	272.17	886.38	N84°44'07"E	271.10		
C3	176.34	886.38	N80°29'27"E	175.99		
C4	28.22	886.38	N75°01'37"E	28.22		

Advanced Land Surveying, Inc.
2000 Wilson School road (P.O. Box 214) Henderson, Tennessee 38340 731-983-0509

I hereby certify that this survey was done in compliance with the current Tennessee Minimum Standards of Practice. That it is a category II survey and the ratio of precision of the unadjusted survey is 1:7500 as shown hereon.

DRAWN BY: R. DUCK
DATE: 3-24-2022
FILENAME: 68-108-9
DRAWING # 094.22

SCALE: 1" = 350'
TAX MAP ID: 108-9.12
DISTRICT: THIRD
COUNTY: PERRY