



SECTIONS 15 & 22, TOWNSHIP 16 NORTH, RANGE 9 EAST,
ATTALA COUNTY, MISSISSIPPI

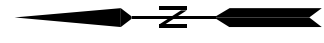


1/2" IRON FOUND
NE CORNER OF
SW 1/4 OF SW 1/4
SEC.15,T16N,R9E

SCALE: 1"=140'

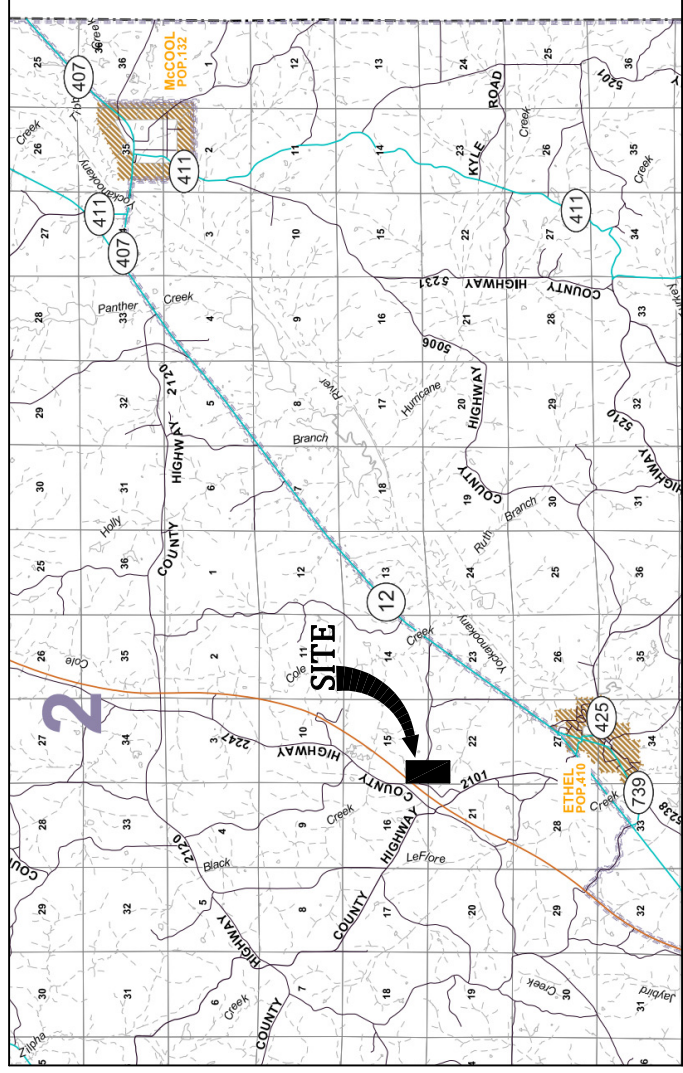

VICINITY MAP

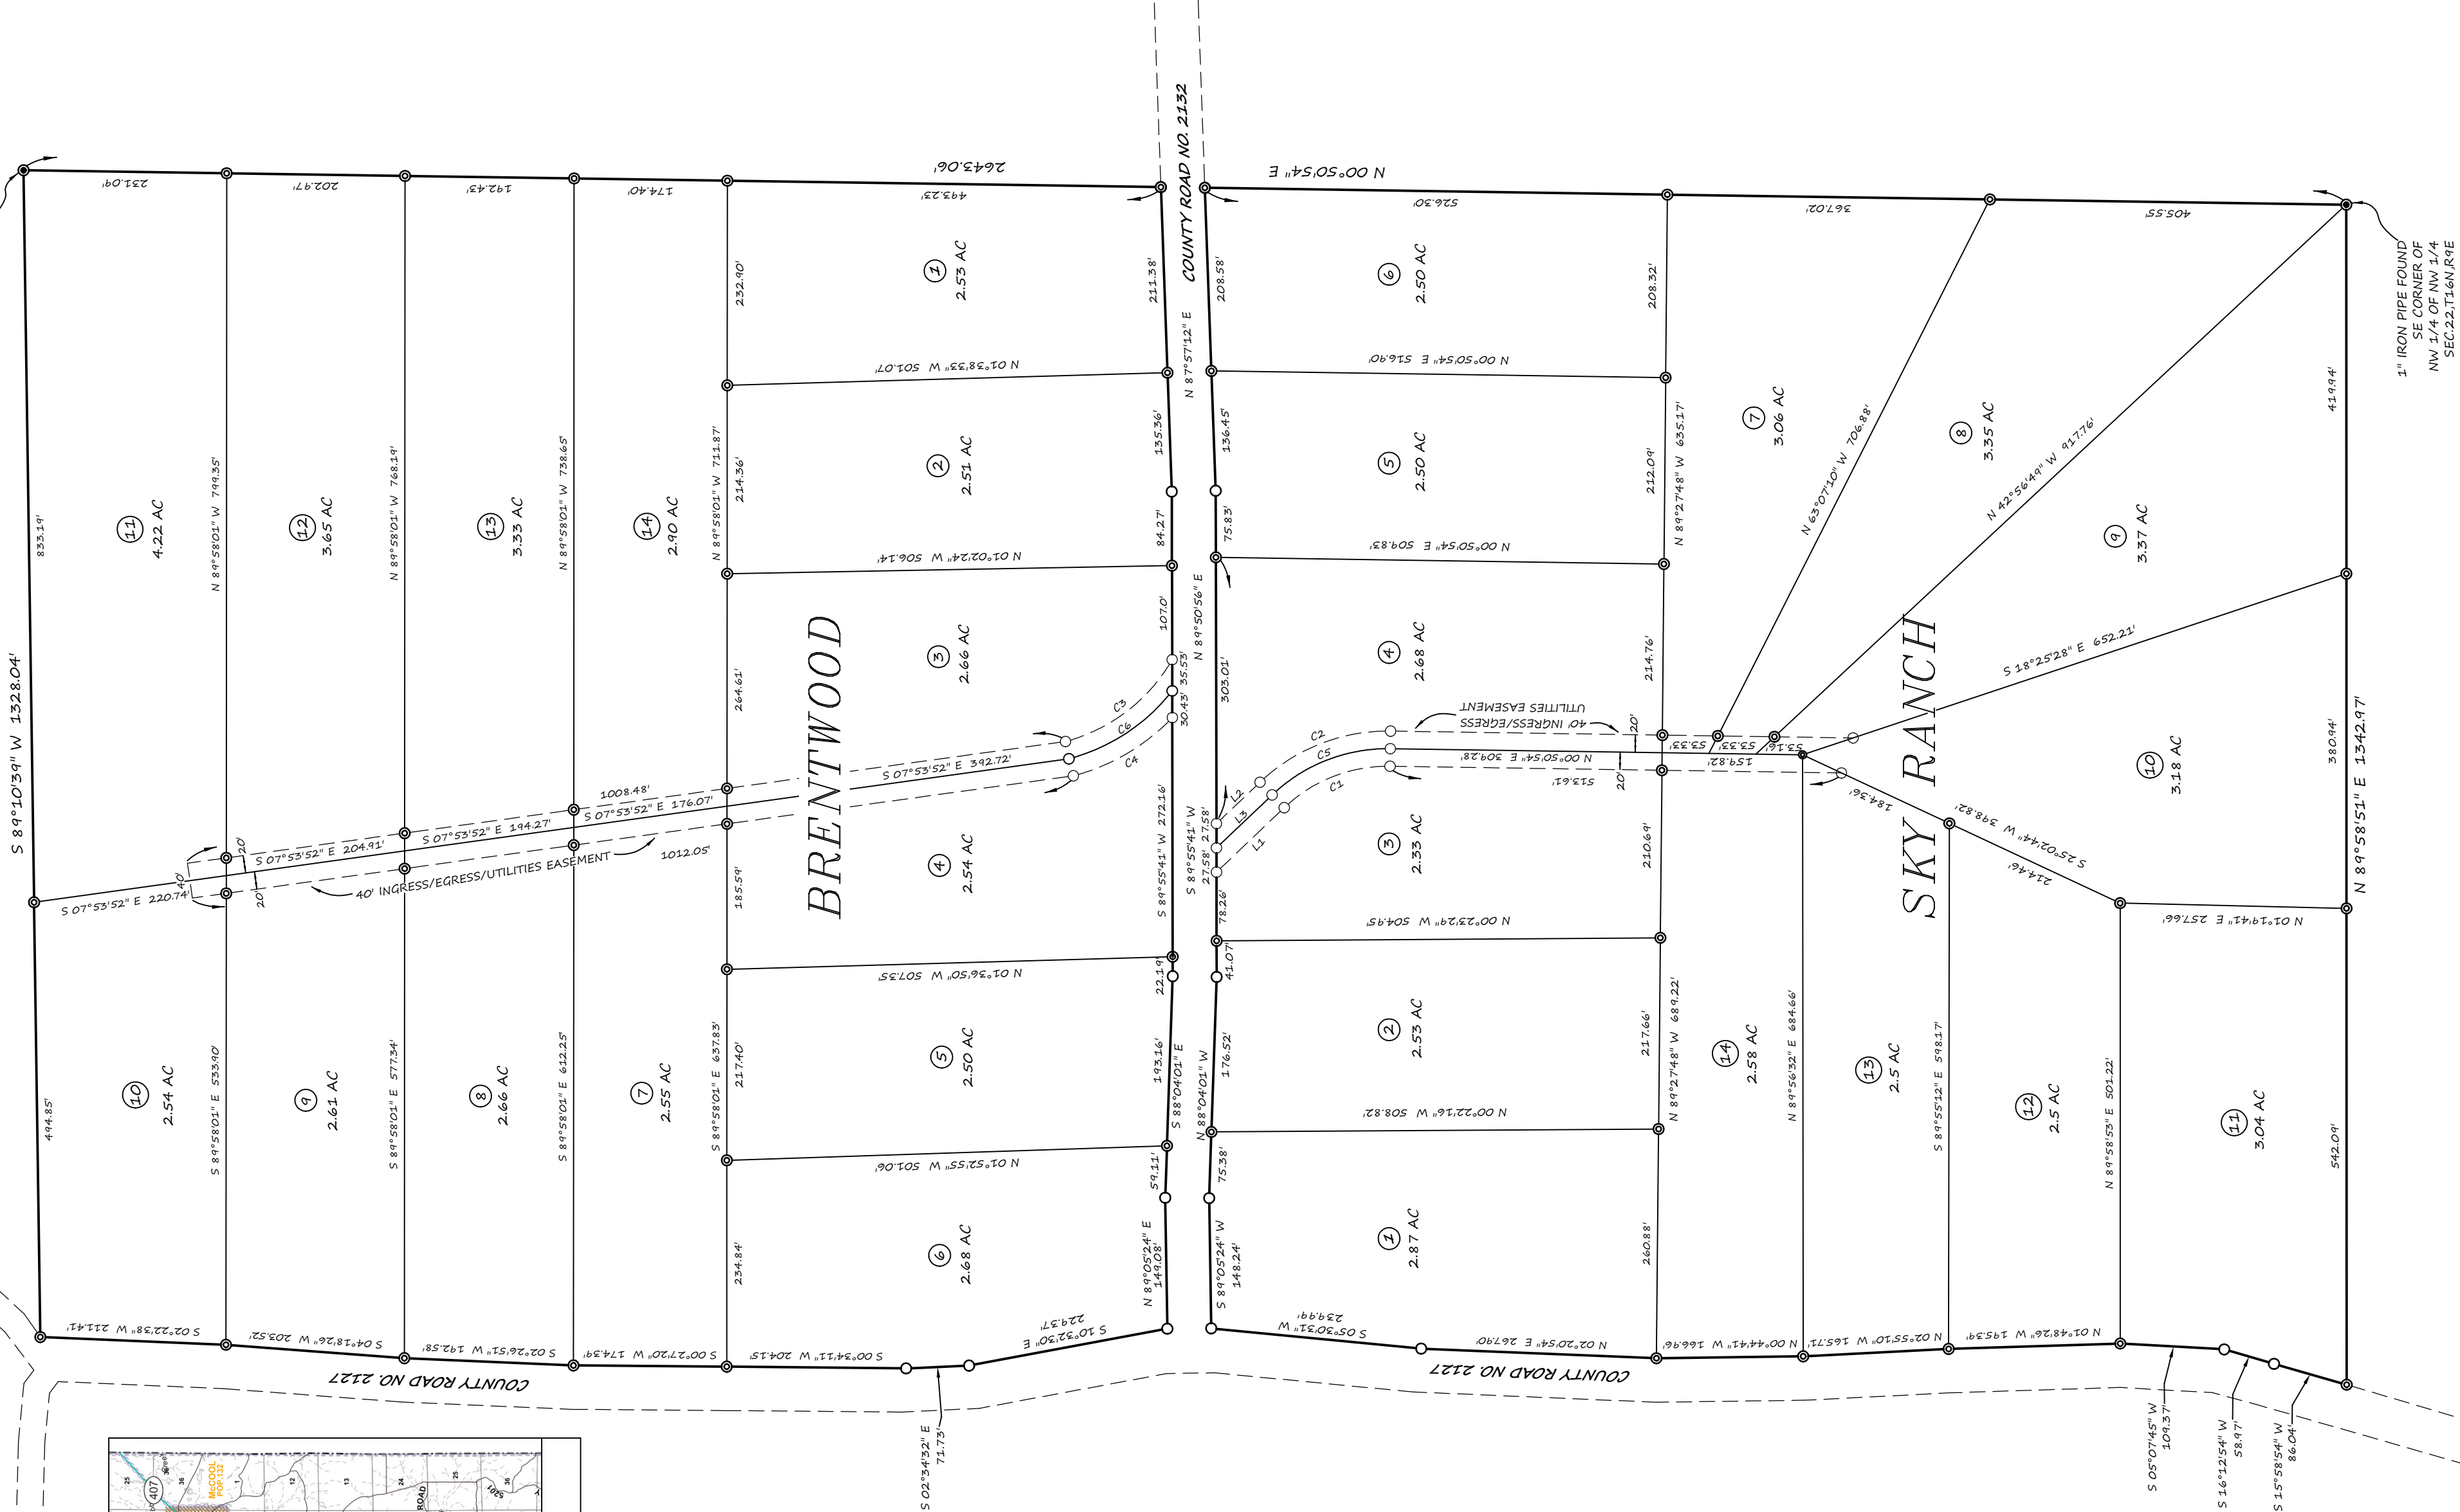

LEGEND

These standard symbols may be found in the drawing:
(M)= Measured in Field
R/W= Right of Way
P.O.C= Point of Commencement
P.O.B= Point of Beginning
I.P.F.= Iron Pin Found
C.M.F.= Concrete Monument Found
©= 1/2" Copied Iron Pin Set
C.I.P.F.= Copied Iron Pin Found
L.I.P.F.= Lost Iron Pin Found
C.T.I.P.F.= Copied Top Iron Pin Found
O.T.I.P.F.= Open Top Iron Pin Found

LINE	BEARING	DISTANCE
L1	S 43°35'08" E	106.36'
L2	N 45°55'08" W	88.53'
L3	S 45°55'08" E	87.12'

CURVE	RADIUS	ARC LENGTH	CHORD LENGTH	CHORD BEARING
C1	171.00'	132.63'	124.32'	N 25°22'07" W
C2	211.00'	153.83'	154.56'	S 23°22'07" E
C3	211.00'	153.83'	154.56'	S 23°22'07" E
C4	240.00'	132.31'	132.04'	N 30°23'00" W
C5	171.00'	148.12'	144.44'	N 23°22'08" W
C6	220.00'	143.25'	140.75'	S 33°14'38" E

BRENTWOOD and SKY RANCH TRACTS
SECTIONS 15 and 22, TOWNSHIP 16 NORTH, RANGE 9 EAST, ATTALA, MISSISSIPPI

SURVEY NOTES:

- This survey was prepared without the benefit of a Title Insurance Commitment or Title Search provided to Linder Surveying Consultants or the signing surveyor.
- No improvements other than shown were located.
- This is a Class D subdivision survey.
- Basis of Bearings for this survey is the Mississippi State Plane Coordinate System East Zone, NAD 1983 (2011), as determined by GPS Observations.
- All 1/2" iron pin set on this survey are marked with caps stamped "LINDER SURVEYING-CA-27028-S".

SURVEYOR'S CERTIFICATE

I, Jason M. Linder, hereby certify that all parts of this survey and drawing have been completed in accordance with the requirements of the Standards of Practice for Surveying in the State of Mississippi to the best of my knowledge, information and belief.


Jason M. Linder

Jason M. Linder, Mississippi Registration No. 26990

SCALE
1"=140'

LINDER SURVEYING CONSULTANTS, LLC

370 FIRST STREET, SUITE 401
ATTALA, MISSISSIPPI 39019
0-251-542-9334 C-251-295-2900

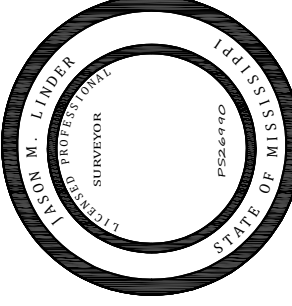

LINDER
SURVEYING CONSULTANTS

Certificate of Authorization CA-27028