
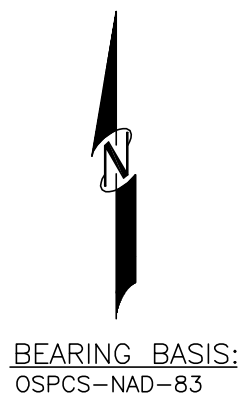
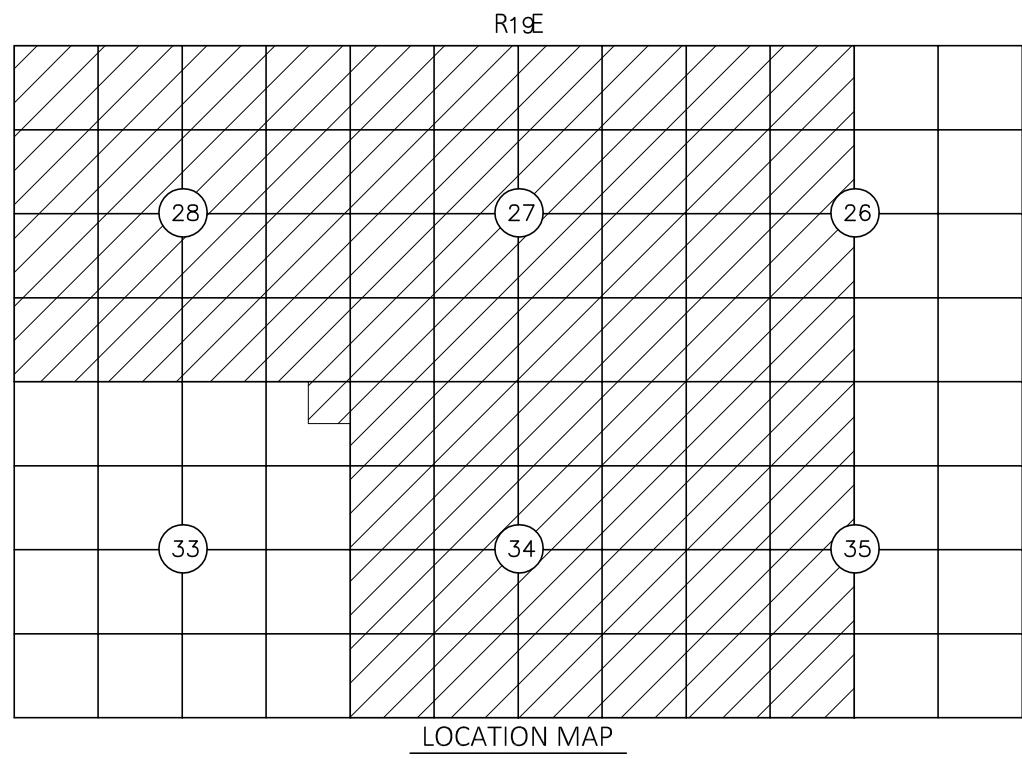


STONE CREEK WEST

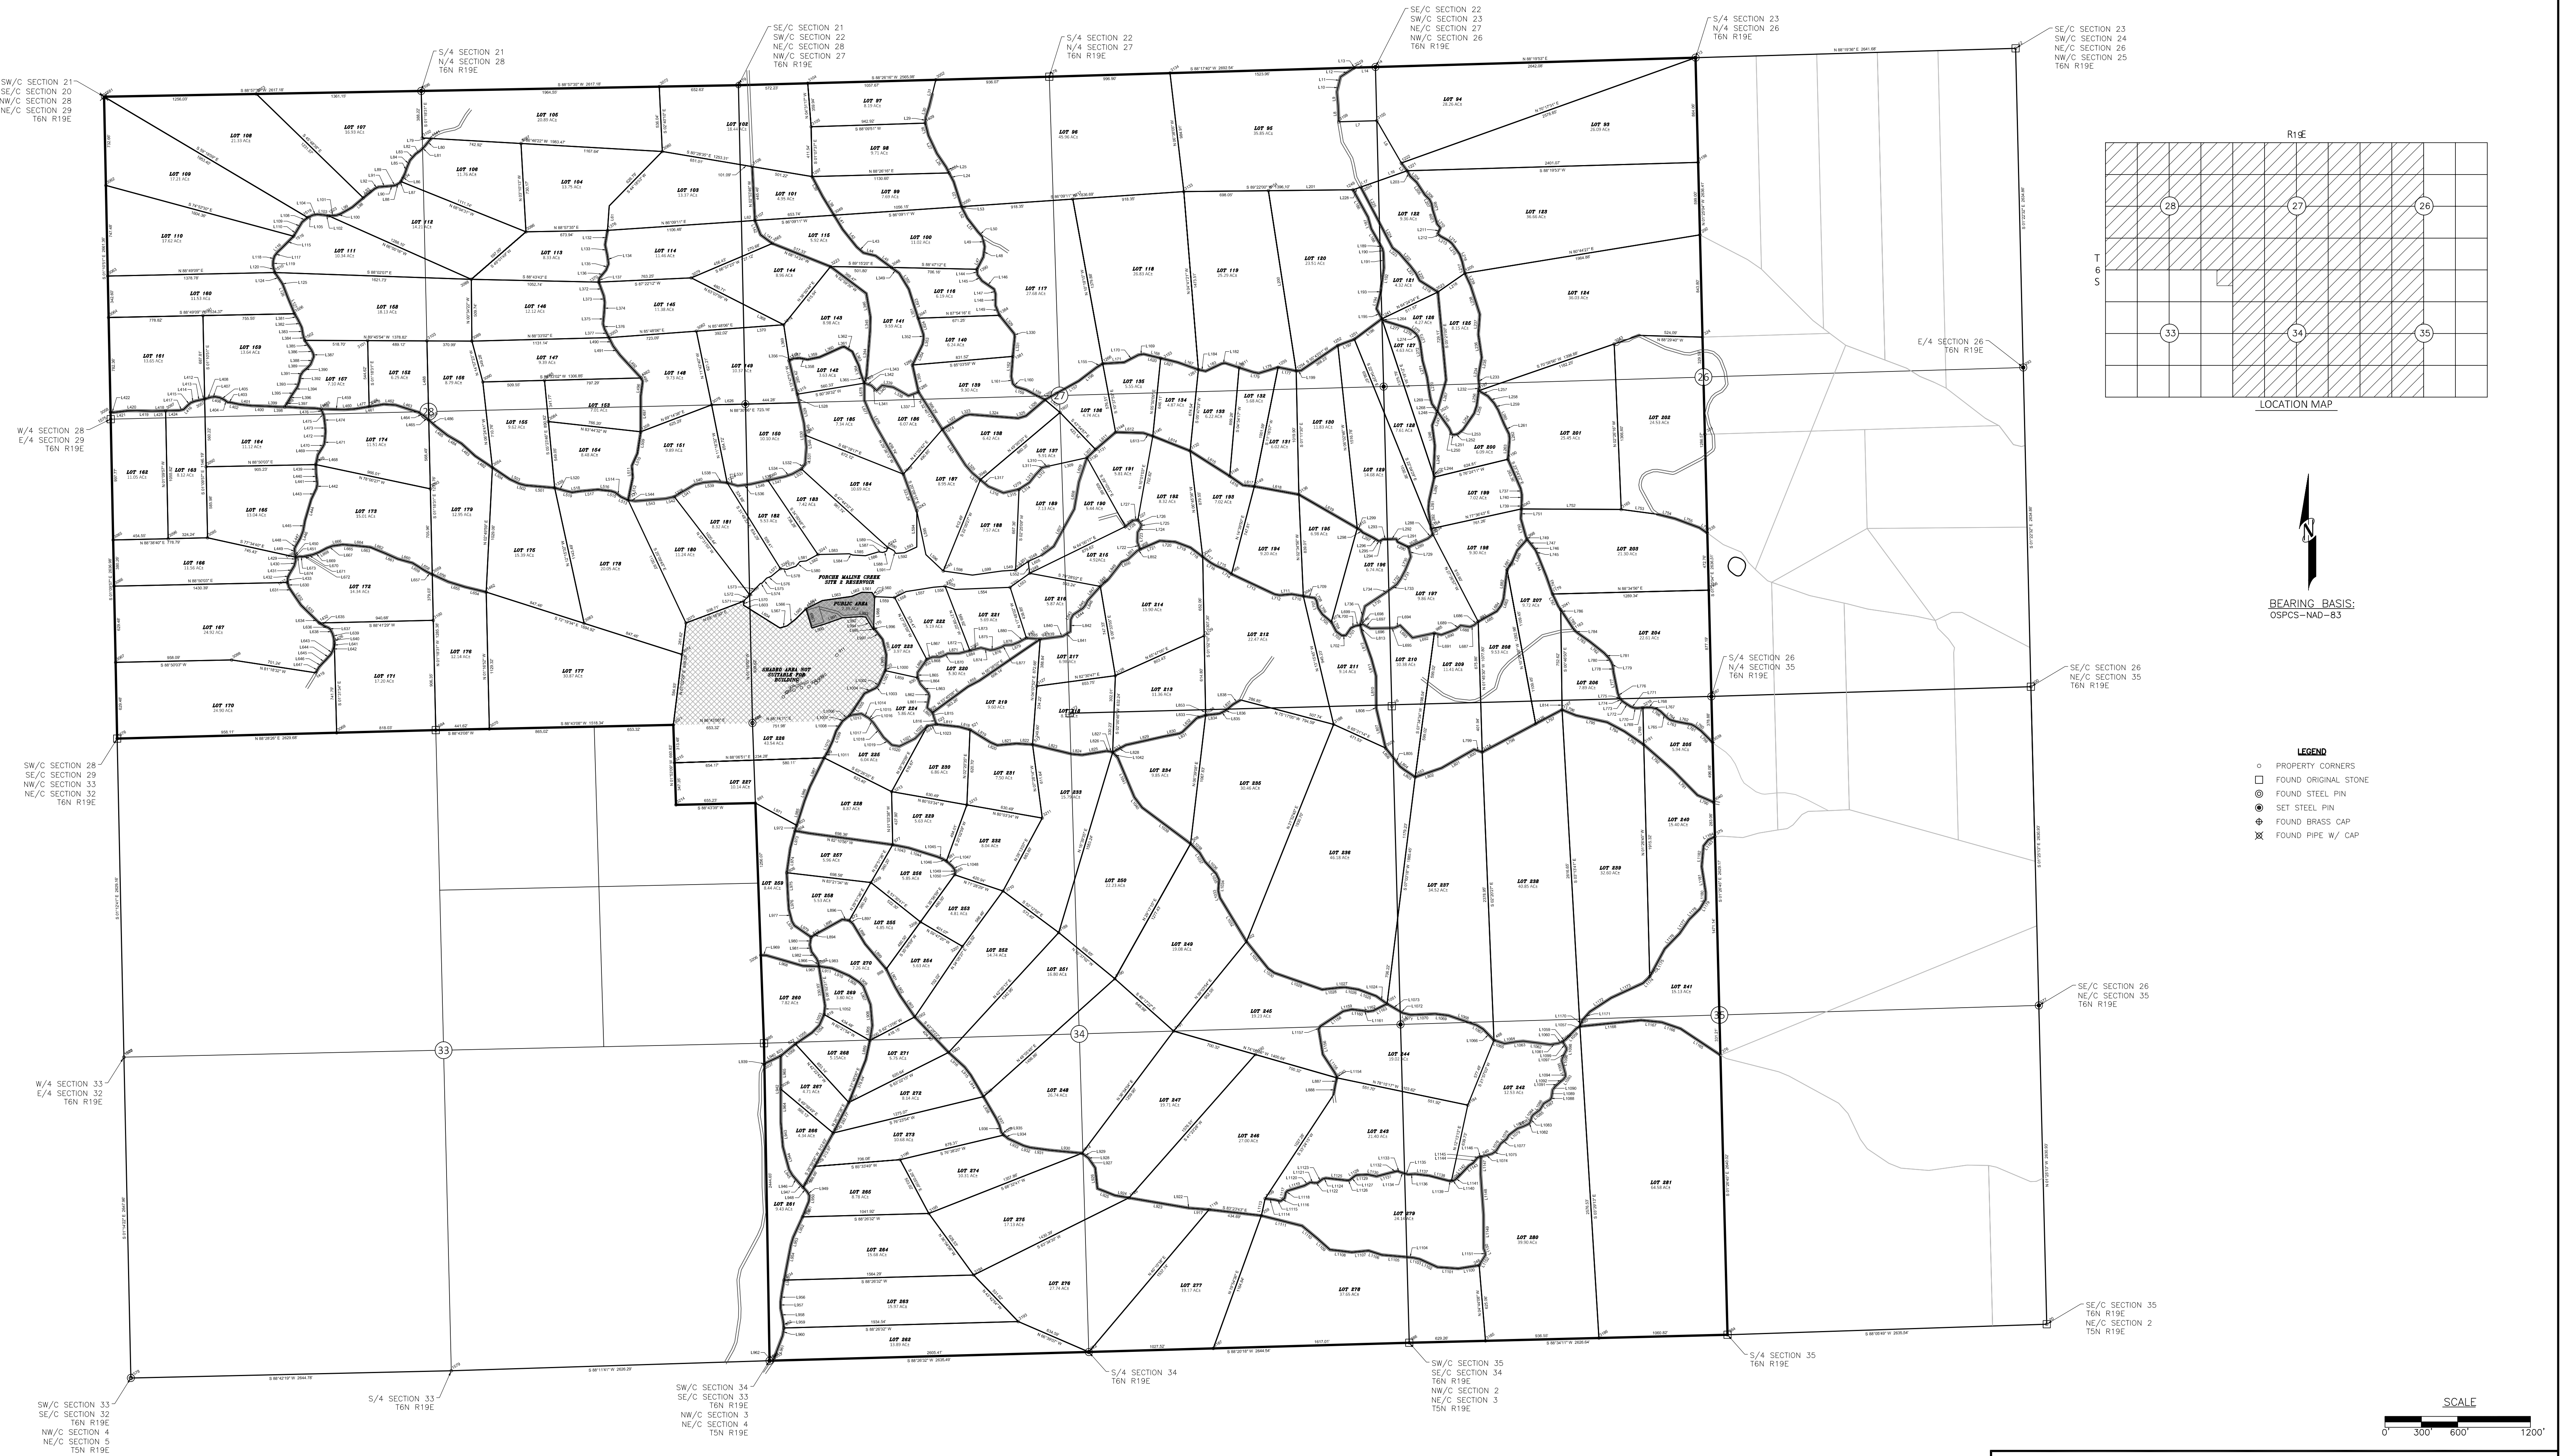


BEARING BASIS:
OSPCS-NAD-83


LEGEND

- PROPERTY CORNERS
- FOUND ORIGINAL STONE
- ⊙ FOUND STEEL PIN
- ⊕ SET STEEL PIN
- ⊙ FOUND BRASS CAP
- ⊗ FOUND PIPE W/ CAP

SCALE

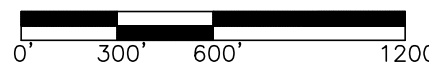

NOTE: THIS SURVEY WAS
PERFORMED WITHOUT THE
BENEFIT OF A TITLE.
COMMITMENT AND MAY CONTAIN
EASMENTS OR RIGHTS OF WAY
NOT SHOWN

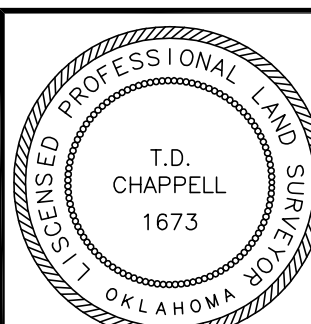

CERTIFICATE OF SURVEY

I hereby certify that on NOVEMBER 2, 2018, that a survey
was made under my supervision of the property described above and
that the above plot is a true and correct representation of said survey.
I also certify that this plat meets the Oklahoma Minimum Standards for
the practice of Land Surveying as adopted by the Oklahoma State Board
of Registration for Professional Engineers and Land Surveyors.

T.D. Chappell
T.D. Chappell, Oklahoma Licensed Professional Land Surveyor No. 1673.

SURV. BY: TC
DRAWN BY: TC
APPROVED BY: TC

CHAPPELL
LAND SURVEYING, PC

P.O. Box 863, Hugo, OK 74743
(909) 526-6688
Certificate of Authorization No. 5072
Expires June 30, 2018

SCALE: 1" = 600'
DATE: 02/06/2018
SURVEY #: S062-17
SHEET 1 OF 2