
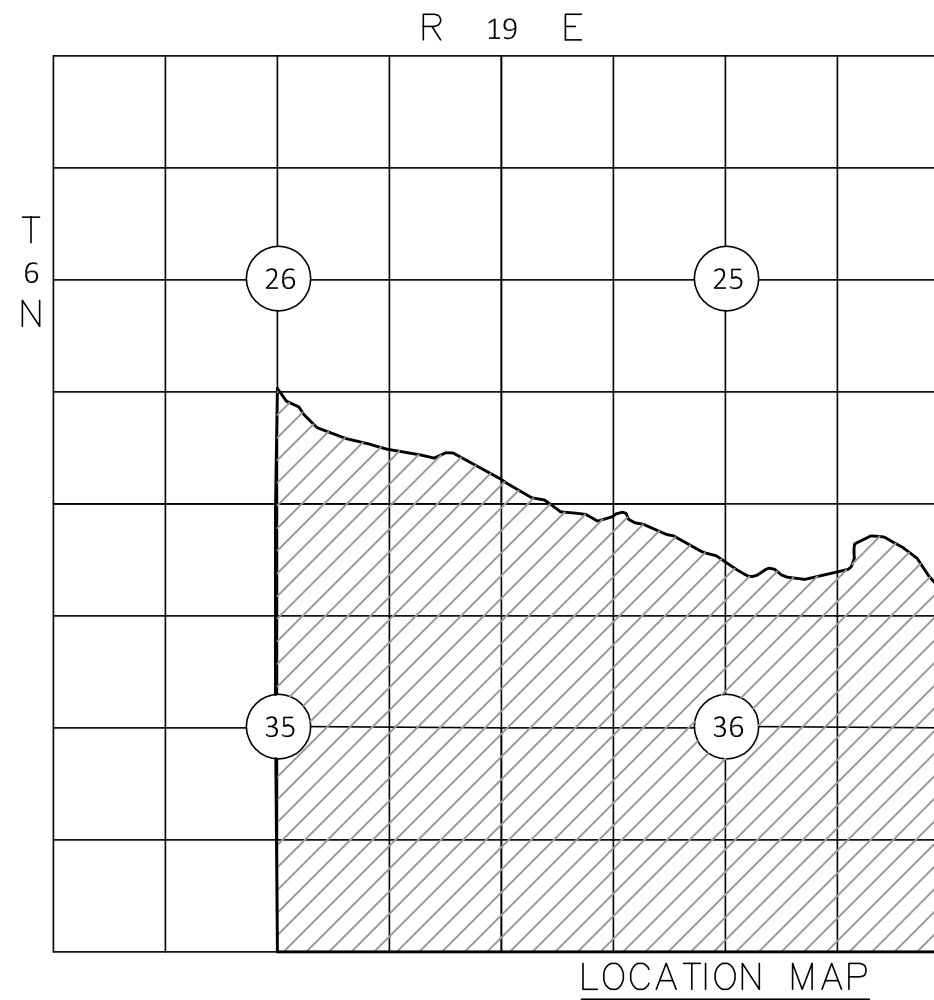



STONE CREEK II

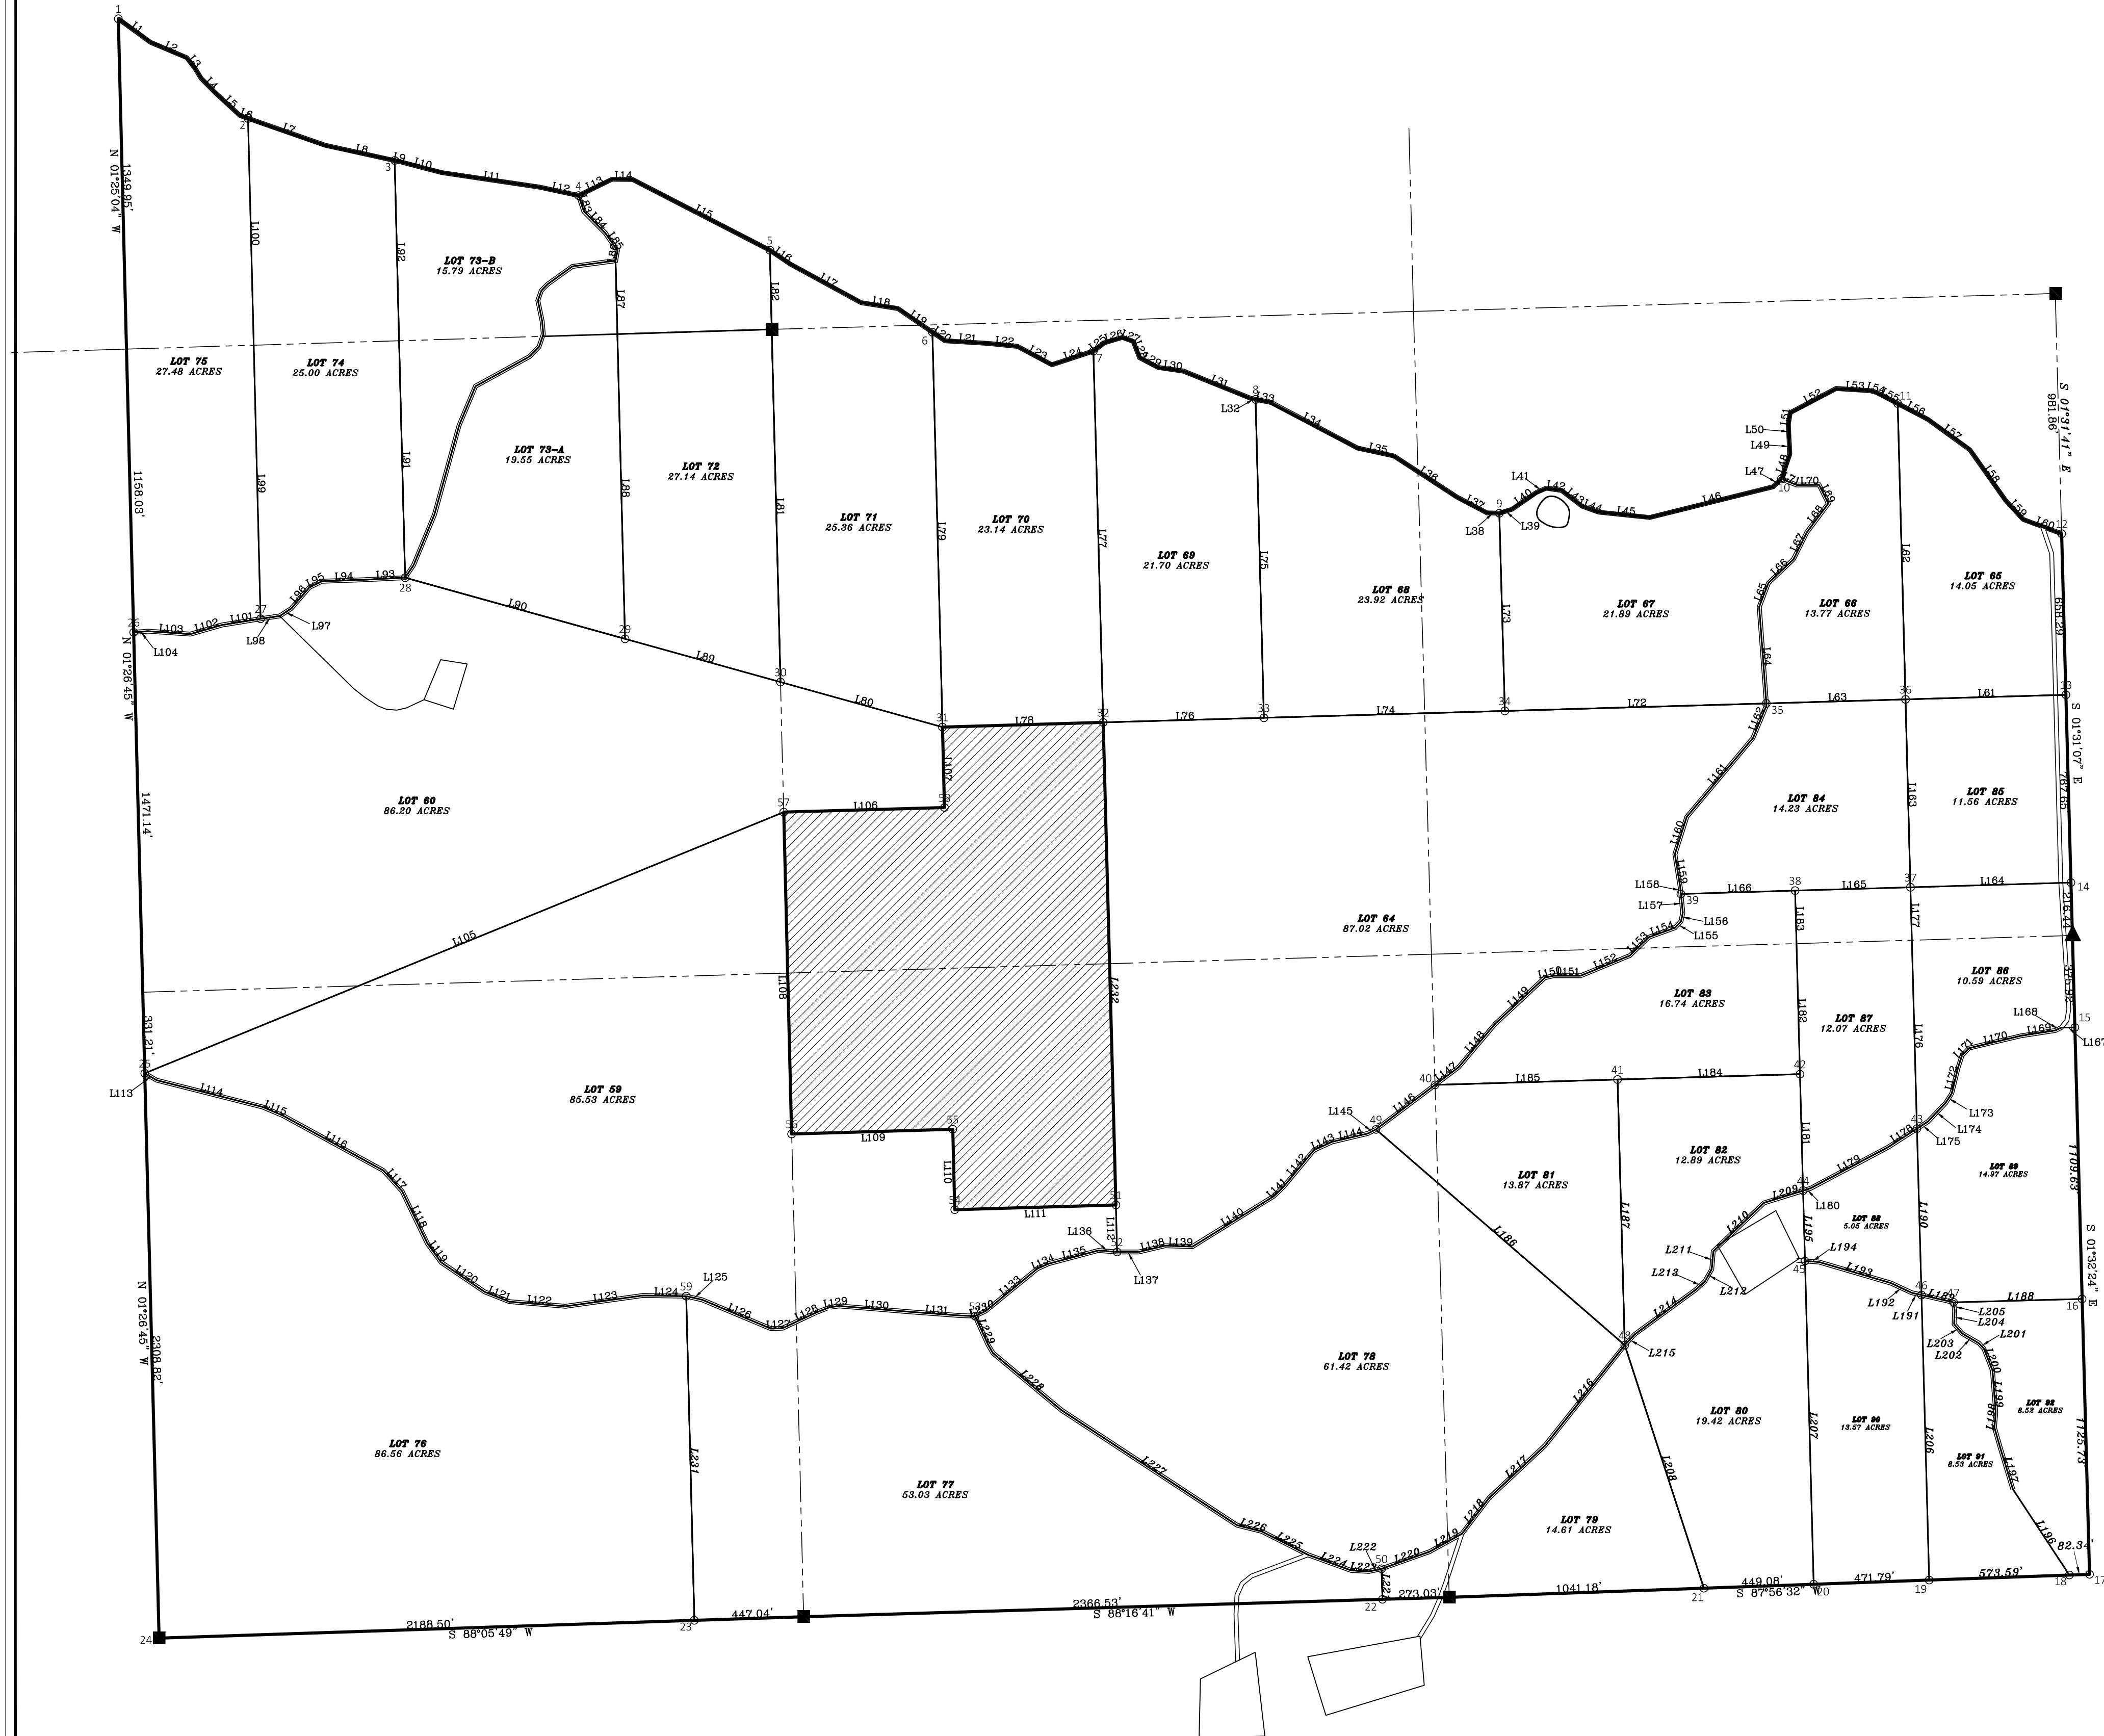

BEARING BASIS:
OSPCS-NAD-83

- LEGEND
- SET IP W/ ID (#5072)
 - FOUND GLO CAP 88
 - ▲ FOUND ORIGINAL STONE
 - FOUND 2"x2" MTL
 - ▨ GRAVEL ROAD

NOTE: THIS SURVEY WAS PERFORMED WITHOUT THE BENEFIT OF A TITLE COMMITMENT AND MAY CONTAIN EASMENTS OR RIGHTS OF WAY NOT SHOWN

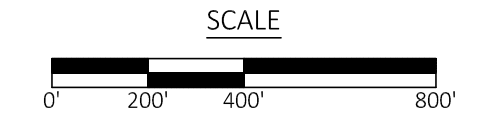

Point	Northing	Easting
1	603117.359	2786305.845
2	602710.080	2786836.034
3	602538.405	2787434.967
4	602395.031	2788186.439
5	602171.591	2788968.086
6	601836.795	2789632.280
7	601759.763	2790290.479
8	601562.117	2790953.066
9	601090.849	2791949.070
10	601236.737	2793101.573
11	601545.334	2793576.909
12	601013.278	2794247.225
13	600355.224	2794264.672
14	599587.844	2794285.018
15	598995.700	2794300.856
16	597886.472	2794330.675
17	596761.144	2794360.927
18	596758.190	2794278.640
19	596737.591	2793705.424
20	596720.651	2793233.934
21	596704.525	2792785.144
22	596588.935	2791471.728
23	596572.939	2788655.479
24	596500.306	2786472.185
25	598808.390	2786413.933
26	600610.164	2786368.460
27	600665.821	2786887.083
28	600833.463	2787477.542
29	600583.681	2788376.262
30	600407.106	2789011.580
31	600223.137	2789673.501
32	600242.036	2790330.393
33	600260.935	2790987.285
34	600289.252	2791971.527
35	600319.998	2793040.192
36	600336.362	2793608.963
37	599568.666	2793629.317
38	599554.874	2793157.742
39	599280.432	2792691.297
40	598761.071	2791686.410
41	598782.883	2792432.159
42	598804.694	2793177.909
43	598582.176	2793655.837
44	598328.763	2793190.703
45	598041.700	2793198.420
46	597902.530	2793674.110
47	597872.351	2793805.382
48	597697.487	2792461.841
49	598579.132	2791444.971
50	596783.801	2791467.974
51	598270.562	2790382.241
52	598078.330	2790387.296
53	597816.424	2789806.822
54	598251.105	2789723.877
55	598579.795	2789715.481
56	598560.413	2789057.363
57	599875.473	2789024.760
58	599894.483	2789681.897
59	597897.542	2788626.640

LINE	BEARING	DISTANCE	LINE	BEARING	DISTANCE
L1	S 53°49'38"	862.53'	L117	N 42°09'43"	44.76'
L2	S 67°02'53"	160.91'	L118	N 25°46'40"	366.64'
L3	S 37°44'20"	65.23'	L119	S 36°09'22"	65.61'
L4	S 44°21'33"	81.21'	L120	N 55°53'09"	214.76'
L5	S 47°12'15"	138.99'	L121	S 68°15'34"	108.14'
L6	S 70°33'52"	84.97'	L122	S 85°15'00"	230.77'
L7	S 70°48'24"	83.15'	L123	S 81°58'58"	118.62'
L8	S 77°40'07"	89.01'	L124	N 89°00'36"	177.60'
L9	S 77°40'07"	82.65'	L125	N 77°21'49"	166.69'
L10	S 75°19'25"	176.69'	L126	S 67°09'53"	304.49'
L11	S 81°33'56"	102.36'	L127	S 87°37'32"	16.35'
L12	S 77°46'32"	164.14'	L128	S 64°53'43"	90.20'
L13	N 64°07'32"	162.05'	L129	N 81°41'09"	89.41'
L14	S 89°47'48"	83.94'	L130	S 85°16'04"	290.98'
L15	S 82°42'01"	83.20'	L131	S 85°45'29"	207.37'
L16	S 55°57'18"	100.36'	L132	N 64°47'03"	48.08'
L17	S 61°26'45"	160.13'	L133	S 50°38'30"	179.13'
L18	S 80°55'28"	152.09'	L134	N 65°59'35"	10.28'
L19	S 55°29'58"	170.94'	L135	N 75°12'46"	210.05'
L20	S 55°29'58"	82.22'	L136	N 85°38'30"	17.00'
L21	S 86°37'26"	175.81'	L137	S 89°48'50"	67.93'
L22	S 84°11'21"	121.60'	L138	N 78°31'21"	110.81'
L23	S 81°50'26"	162.93'	L139	N 88°21'33"	112.42'
L24	N 71°44'37"	178.97'	L140	S 58°15'04"	199.94'
L25	N 53°06'45"	163.34'	L141	N 46°11'52"	65.92'
L26	N 73°28'34"	16.17'	L142	S 39°34'14"	194.20'
L27	S 69°57'34"	17.34'	L143	S 63°31'51"	112.04'
L28	S 21°21'15"	171.05'	L144	N 78°45'33"	189.61'
L29	S 62°02'33"	85.71'	L145	N 63°59'22"	17.45'
L30	S 81°51'36"	105.10'	L146	S 52°59'59"	102.32'
L31	S 67°55'58"	297.70'	L147	S 52°59'59"	100.83'
L32	S 78°30'11"	16.90'	L148	S 40°12'16"	129.60'
L33	S 78°20'11"	89.83'	L149	S 47°00'30"	178.38'
L34	S 62°31'07"	85.73'	L150	S 77°39'19"	16.15'
L35	S 77°46'21"	152.02'	L151	N 89°57'19"	110.96'
L36	S 56°53'17"	106.99'	L152	S 67°42'31"	117.97'
L37	S 62°11'40"	159.59'	L153	S 45°46'36"	107.23'
L38	S 88°28'56"	10.10'	L154	N 69°59'31"	114.08'
L39	N 72°25'39"	184.73'	L155	N 43°25'43"	16.14'
L40	N 55°30'01"	120.79'	L156	N 11°09'45"	85.95'
L41	N 66°33'49"	43.71'	L157	N 05°34'00"	16.76'
L42	S 81°42'40"	63.19'	L158	N 05°34'00"	16.42'
L43	S 82°26'34"	114.99'	L159	S 09°15'56"	125.93'
L44	S 70°04'44"	12.23'	L160	S 17°41'13"	160.24'
L45	S 84°04'31"	110.48'	L161	S 39°59'21"	120.42'
L46	N 76°01'04"	119.05'	L162	S 22°27'53"	111.38'
L47	N 47°05'25"	48.41'	L163	N 01°31'07"	167.97'
L48	N 18°35'40"	108.22'	L164	N 88°19'29"	655.98'
L49	N 02°40'52"	100.59'	L165	N 88°19'29"	471.78'
L50	N 02°40'52"	100.59'	L166	S 88°19'29"	166.64'
L51	N 08°28'40"	48.12'	L167	N 89°23'52"	55.15'
L52	N 62°19'04"	212.40'	L168	S 84°09'34"	16.94'
L53	S 68°20'13"	129.66'	L169	S 81°10'40"	119.42'
L54	S 74°23'22"	16.53'	L170	N 78°39'53"	17.05'
L55	S 62°21'57"	87.52'	L171	N 43°44'23"	41.60'
L56	S 82°21'57"	139.97'	L172	N 13°46'03"	110.04'
L57	S 54°00'38"	21.55'	L173	S 33°17'32"	16.88'
L58	S 35°14'48"	152.40'	L174	N 43°27'54"	104.99'
L59	S 42°38'32"	106.33'	L175	N 57°20'46"	162.96'
L60	S 69°37'35"	187.96'	L176	S 01°32'24"	170.41'
L61	N 88°21'07"	655.98'	L177	S 01°32'24"	116.44'
L62	N 01°31'07"	1209.40'	L178	N 57°20'46"	159.71'
L63	N 88°21'07"	169.01'	L179	N 62°01'36"	159.71'
L64	S 04°11'00"	189.11'	L180	S 72°40'13"	11.24'
L65	S 20°56'59"	104.97'	L181	S 01°32'24"	176.10'
L66	N 46°34'08"	180.26'	L182	S 01°32'24"	154.01'
L67	S 26°31'11"	124.09'	L183	S 01°32'24"	116.44'
L68	S 36°49'09"	116.46'	L184	N 88°19'29"	126.07'
L69	S 26°26'48"	85.33'	L185	S 88°19'29"	116.07'
L70	S 89°16'35"	11.59'	L186	N 49°04'27"	1184.85'
L71	S 68°31'46"	67.46'	L187	N 01°33'59"	1188.80'
L72	N 88°21'07"	1069.11'	L188	S 88°27'36"	585.48'
L73	N 01°35'34"	107.91'	L189	S 77°03'10"	184.70'
L74	N 88°21'07"	884.65'	L190	S 01°32'24"	169.89'
L75	S 01°30'23"	1301.63'	L191	N 77°03'01"	111.45'
L76	N 88°21'07"	657.16'	L192	N 64°53'25"	111.70'
L77	S 01°30'23"	1518.25'	L193	S 73°40'13"	316.61'
L78	N 88°21'07"	657.16'	L194	S 85°18'30"	58.22'
L79	S 01°27'48"	1814.18'	L195	S 01°32'23"	287.17'
L80	S 74°28'04"	169.01'	L196	S 33°21'13"	140.34'
L81	S 01°25'13"	1441.40'	L197	S 16°54'35"	119.96'
L82	N 01°22'32"	123.62'	L198	S 05°10'41"	168.42'
L83	N 18°27'05"	116.43'	L199	S 04°21'49"	113.53'
L84	S 44°48'04"	124.81'	L200	S 21°43'01"	96.74'
L85	S 34°47'56"	166.62'	L201	N 42°24'17"	210.45'
L86	S 10°18'17"	112.10'	L202	N 59°40'54"	111.84'
L87	S 01°25'13"	1100.23'	L203	S 40°46'28"	51.15'
L88	S 01°25'13"	1245.58'	L204	S 01°43'32"	58.96'
L89	S 74°28'04"	169.01'	L205	S 07°06'09"	132.98'
L90	S 74°28'04"	132.79'	L206	S 01°32'23"	1165.36'
L91	S 01°25'50"	1188.57'	L207	N 01°32'24"	1182.13'
L92	S 01°25'50"	1236.90'	L208	S 18°02'06"	1144.27'
L93	N 87°12'06"	122.03'	L209	S 73°40'13"	167.67'
L94	S 87°59'12"	168.02'	L210	N 46°20'58"	126.37'
L95	S 63°39'16"	117.45'	L211	S 04°45'00"	111.12'
L96	N 40°44'35"	113.74'	L212	S 29°10'28"	51.81'
L97	S 07°03'31"	65.70'	L213	N 47°21'09"	111.73'
L98	N 81°43'28"	119.08'	L214	N 53°49'35"	111.12'
L99	S 01°25'50"	1119.18'	L215	N 42°27'10"	158.13'
L100	S 01°25'50"	1119.18'	L216	N 38°27'59"	513.94'
L101	N 80°51'08"	159.31'	L217	N 46°55'53"	113.61'
L102	N 73°50'00"	1135.27'	L218	N 37°04'50"	113.46'
L103	N 86°03'32"	113.35'	L219	N 60°57'27"	111.12'
L104	N 85°31'16"	168.66'	L220	N 70°28'04"	1288.08'
L105	N 87°46'10"	1120.48'	L221	N 01°43'19"	114.92'
L106	N 88°20'35"	167.41'	L222	S 78°06'17"	51.18'
L107	N 01°27'48"	1128.76'	L223	S 86°47'15"	111.54'
L108	N 01°25'13"	1115.46'	L224	S 70°03'12"	117.55'
L109	S 88°18'47"	1119.40'	L225	S 69°13'22"	121.53'
L110	N 01°27'48"	1128.80'	L226	S 75°50'37"	113.84'
L111	N 88°18'26"	168.65'	L227	S 56°46'39"	111.70'
L112	N 01°30'23"	1119.30'	L228	S 50°10'45"	113.68'
L113	N 59°33'09"	111.59'	L229	S 24°26'12"	117.57'
L114	N 75°50'09"	111.13'	L230	N 64°47'03"	111.08'
L115	N 67°03'36"	111.74'	L231	S 01°25'13"	1124.97'
L116	N 61°18'27"	111.38'	L232	S 01°30'23"	1116.45'



CERTIFICATE OF SURVEY

I hereby certify that on December 26, 2016, that a survey was made under my supervision of the property described above and that the above plat is a true and correct representation of said survey. I also certify that this plat meets the Oklahoma Minimum Standards for the practice of Land Surveying as adopted by the Oklahoma State Board of Registration for Professional Engineers and Land Surveyors.

T.D. Chappell, Oklahoma Licensed Professional Land Surveyor No. 1673

SURV. BY:	TC	CHAPPELL  LAND SURVEYING, PC P.O. BOX 863 HUGO, OK 74743 580-326-6688 ctrey@chappellsurveying.com CA# 5072, Expires June 30, 2018	SCALE: 1"=400'			
DRAWN BY:	JN		DATE: 01/9/2017			
APPROVED BY:	TC		SURVEY #:	SHEET		
			5062-16	1	OF	1


LINE	BEARING	DISTANCE	LINE	BEARING	DISTANCE	LINE	BEARING	DISTANCE
L1	N 69°37'35" W	167.96'	L91	N 15°47'13" E	335.94'	L181	S 08°21'32" W	45.97'
L2	N 42°38'32" W	106.33'	L92	N 15°47'13" E	17.98'	L182	N 34°46'09" E	426.12'
L3	N 35°14'48" W	252.40'	L93	N 20°36'00" W	282.25'	L183	N 27°02'41" E	136.78'
L4	N 54°00'38" W	211.55'	L94	N 12°24'31" E	46.83'	L184	N 40°03'07" E	200.35'
L5	N 62°21'57" W	139.97'	L95	N 12°24'31" E	247.67'	L185	N 40°03'07" E	97.52'
L6	N 62°21'57" W	97.52'	L96	N 03°26'23" E	89.34'	L186	S 24°02'30" W	90.44'
L7	N 74°23'22" W	26.53'	L97	N 03°26'23" E	133.17'	L187	S 00°22'46" E	628.37'
L8	N 86°20'13" W	139.66'	L98	N 04°08'59" W	196.92'	L188	S 00°22'46" E	44.41'
L9	S 62°19'04" W	212.40'	L99	N 04°08'59" W	7.56'	L189	N 33°28'32" E	146.36'
L10	S 08°28'40" W	48.12'	L100	N 32°24'30" W	365.13'	L190	S 12°10'55" E	105.28'
L11	S 02°40'52" E	60.59'	L101	N 59°44'50" W	15.99'	L191	S 07°11'47" W	137.56'
L12	S 18°35'40" W	108.22'	L102	S 37°51'24" E	257.15'	L192	N 50°18'14" E	160.72'
L13	S 47°05'25" W	46.41'	L103	S 21°35'17" E	129.52'	L193	N 13°54'40" E	161.39'
L14	N 76°01'04" E	141.56'	L104	S 47°33'42" E	158.80'	L194	S 88°25'56" W	939.73'
L15	S 76°01'04" W	377.49'	L105	S 37°49'03" W	256.20'	L195	S 13°54'40" W	310.88'
L16	N 84°04'31" W	210.48'	L106	S 49°35'30" W	73.53'	L196	S 15°22'47" W	593.62'
L17	N 70°04'44" W	72.23'	L107	S 58°43'20" W	79.21'	L197	S 16°43'39" W	142.33'
L18	N 52°26'34" W	15.25'	L108	S 49°10'54" W	208.23'	L198	N 01°23'22" W	930.63'
L19	N 52°26'34" W	89.74'	L109	N 84°41'09" E	37.85'	L199	S 88°25'56" W	379.94'
L20	N 81°42'40" W	63.19'	L110	N 87°33'35" W	108.04'	L200	S 88°25'56" W	819.59'
L21	S 66°33'49" W	43.71'	L111	S 83°04'53" E	87.78'	L201	N 01°22'32" W	674.11'
L22	S 55°30'01" W	120.79'	L112	N 84°45'20" E	24.35'	L202	N 01°22'32" W	658.71'
L23	S 72°25'39" W	54.73'	L113	N 84°45'20" E	32.49'	L203	S 88°24'54" W	945.71'
L24	N 88°28'56" W	50.10'	L114	S 72°35'36" W	230.29'	L204	N 01°22'32" W	335.09'
L25	N 62°11'40" W	139.59'	L115	S 56°02'07" W	126.66'	L205	S 36°29'49" E	944.42'
L26	N 56°53'17" W	306.99'	L116	S 36°16'29" W	53.22'	L206	S 89°31'41" W	1319.56'
L27	N 77°46'21" W	152.02'	L117	N 22°35'29" E	57.09'	L207	N 60°36'47" E	905.15'
L28	N 62°31'07" W	359.73'	L118	S 36°32'26" W	67.04'	L208	N 01°23'45" W	816.28'
L29	N 78°20'11" W	78.73'	L119	N 43°56'45" E	53.91'	L209	S 88°17'35" W	1105.53'
L30	N 67°55'58" W	297.70'	L120	S 66°07'20" W	55.83'	L210	S 88°17'35" W	443.55'
L31	N 81°51'36" W	105.10'	L121	S 71°44'45" W	111.61'	L211	S 21°58'35" W	763.91'
L32	N 62°02'33" W	85.71'	L122	N 71°44'45" E	20.38'	L212	N 88°17'35" E	1051.46'
L33	N 21°21'15" W	71.05'	L123	S 40°30'47" W	218.53'	L213	S 88°17'35" W	876.16'
L34	N 69°57'34" W	47.34'	L124	S 65°23'32" W	43.20'	L214	N 21°58'35" E	1230.32'
L35	S 73°28'34" W	76.17'	L125	S 74°29'18" W	132.92'	L215	N 01°25'04" W	1759.91'
L36	S 53°06'45" W	56.34'	L126	S 63°53'38" W	191.51'	L216	N 01°25'04" W	2265.00'
L37	S 71°44'37" W	178.97'	L127	N 63°53'38" E	27.33'	L217	N 01°25'04" W	2539.59'
L38	N 61°50'26" W	159.33'	L128	S 50°36'37" W	84.71'	L218	S 01°25'04" E	2786.16'
L39	N 84°11'21" W	121.60'	L129	S 38°27'37" W	360.46'	L219	N 01°22'32" W	329.36'
L40	N 86°37'26" W	175.81'	L130	S 22°41'19" W	172.11'	L220	S 01°22'32" E	329.36'
L41	N 55°29'58" W	233.16'	L131	S 07°47'42" E	258.44'	L221	N 01°22'32" W	329.36'
L42	N 80°55'28" W	152.09'	L132	S 00°06'58" E	142.70'	L222	S 01°22'32" E	329.36'
L43	N 61°26'45" W	330.13'	L133	S 40°25'49" E	191.02'	L223	N 01°22'32" W	1960.75'
L44	N 55°57'18" W	100.36'	L134	S 34°24'50" E	377.27'	L224	S 01°23'12" E	1764.12'
L45	N 62°42'01" W	631.20'	L135	N 26°34'42" W	97.05'	L225	S 01°23'52" E	1633.02'
L46	N 89°47'48" W	83.94'	L136	S 01°23'40" E	837.51'	L226	S 88°27'51" W	682.13'
L47	S 64°07'32" W	152.05'	L137	S 88°27'51" W	434.00'	L227	N 88°27'51" E	655.16'
L48	N 77°46'32" W	164.14'	L138	S 01°23'40" E	348.30'	L228	S 88°27'51" W	655.16'
L49	N 81°33'56" W	402.36'	L139	N 88°28'01" E	801.00'	L229	S 88°27'49" W	1915.98'
L50	N 77°40'07" W	313.66'	L140	S 88°28'01" W	1309.51'	L230	N 88°27'47" E	1982.49'
L51	N 70°48'24" W	333.15'	L141	S 01°28'22" E	489.57'	L231	S 88°27'44" W	1984.14'
L52	N 70°33'52" W	34.97'	L142	S 88°25'56" W	1654.94'	L232	N 88°27'47" E	1292.46'
L53	N 47°12'15" W	138.99'	L143	S 88°25'56" W	310.02'	L233	S 01°24'41" E	658.79'
L54	N 44°21'33" W	81.21'	L144	N 01°27'01" W	557.75'	L234	S 01°24'41" E	658.79'
L55	N 31°46'18" W	47.99'	L145	S 14°14'14" W	23.62'	L235	N 88°27'51" E	1282.91'
L56	N 37°44'20" W	55.23'	L146	N 30°56'33" E	493.33'	L236	N 01°24'41" W	407.97'
L57	N 67°02'53" W	160.91'	L147	N 40°07'17" E	171.14'	L237	N 51°08'45" E	1234.60'
L58	N 53°49'38" W	162.53'	L148	S 88°25'56" W	1311.68'	L238	N 01°25'17" W	1229.21'
L59	S 62°33'24" E	442.73'	L149	S 15°54'13" W	459.28'	L239	S 01°24°10" E	2583.74'
L60	S 55°37'55" E	138.39'	L150	S 88°25'56" W	1792.63'			
L61	S 45°03'14" E	600.71'	L151	N 17°28'42" E	234.67'			
L62	S 52°51'49" E	109.29'	L152	S 50°00'29" W	117.59'			
L63	S 52°51'49" E	65.79'	L153	N 40°16'15" E	45.58'			
L64	S 52°51'49" E	163.69'	L154	S 88°25'25" W	1991.60'			
L65	S 69°26'42" E	345.65'	L155	S 88°24'54" W	655.57'			
L66	S 69°26'42" E	190.70'	L156	S 01°30'41" E	657.33'			
L67	S 58°12'15" E	129.12'	L157	N 01°30'41" W	431.27'			
L68	S 67°18'43" E	128.50'	L158	N 01°28'51" W	787.44'			
L69	S 52°21'35" E	405.90'	L159	S 01°28'51" E	657.52'			
L70	S 61°17'01" E	127.22'	L160	S 88°24'54" W	655.57'			
L71	S 37°16'54" E	195.35'	L161	N 88°24'54" E	655.57'			
L72	N 76°13'08" W	69.14'	L162	N 01°27'01" W	657.72'			
L73	N 72°26'03" E	31.10'	L163	N 01°27'01" W	804.67'			
L74	N 72°26'03" E	577.57'	L164	S 65°41'18" W	201.28'			
L75	N 68°15'58" E	107.56'	L165	S 45°39'46" W	36.06'			
L76	N 68°15'58" E	174.78'	L166	S 27°04'35" W	288.00'			
L77	N 68°15'58" E	29.33'	L167	S 27°04'35" W	273.04'			
L78	N 74°07'25" E	236.75'	L168	S 43°14'28" W	237.39'			
L79	N 87°58'45" E	234.90'	L169	S 50°58'45" W	374.00'			
L80	N 87°58'45" E	185.91'	L170	S 45°13'56" W	33.16'			
L81	N 82°40'15" E	467.16'	L171	S 88°24'54" W	284.65'			
L82	N 87°25'00" E	54.67'	L172	N 45°13'56" E	238.52'			
L83	S 84°11'54" E	156.50'	L173	S 37°31'55" W	69.51'			
L84	S 59°24'44" E	46.08'	L174	S 24°42'55" W	149.92'			
L85	N 10°20'30" E	317.03'	L175	N 88°24'54" E	1041.28'			
L86	N 13°46'17" W	29.90'	L176	S 35°12'57" W	112.28'			
L87	N 20°35'11" W	323.02'	L177	N 20°54'09" E	376.07'			
L88	N 27°27'46" W	126.79'	L178	S 15°10'16" E	150.38'			
L89	N 43°11'35" W	127.77'	L179	S 08°21'32" W	75.66'			
L90	N 27°13'48" W	356.13'	L180	N 88°24'54" E	1007.11'			





BEARING BASIS:
OSPCS-NAD-83

- LEGEND
- SET IP W/ID (#1672)
 - FOUND ORIGINAL STONE
 - ▬ GRAVEL ROAD

NOTE: THIS SURVEY WAS
PERFORMED WITHOUT THE BENEFIT OF
A TITLE COMMITMENT AND MAY
CONTAIN EASMENTS OR RIGHTS OF
WAY NOT SHOWN

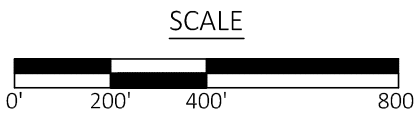

STONE CREEK I

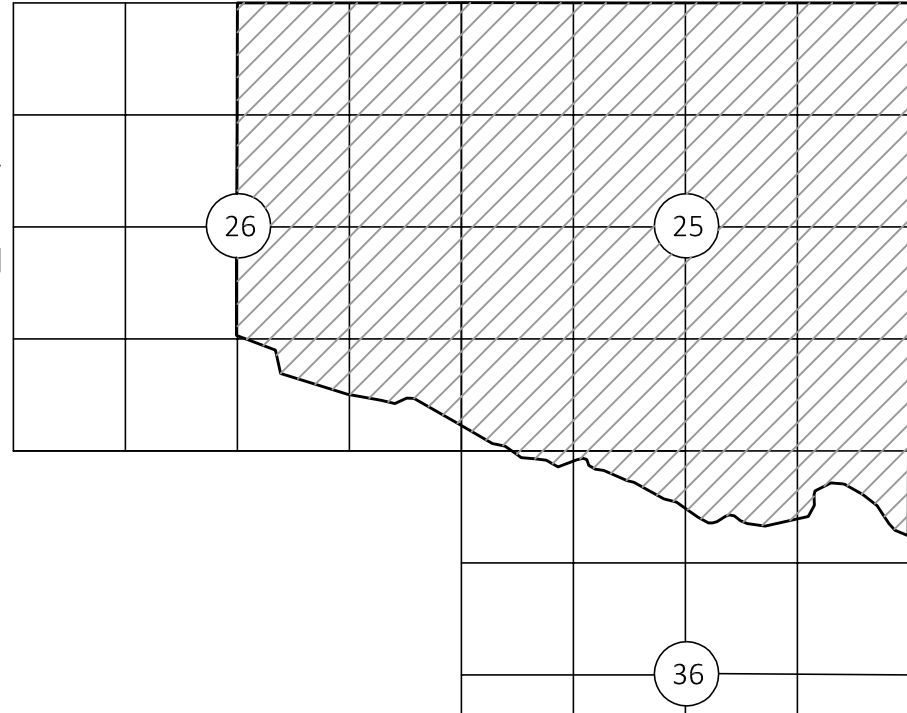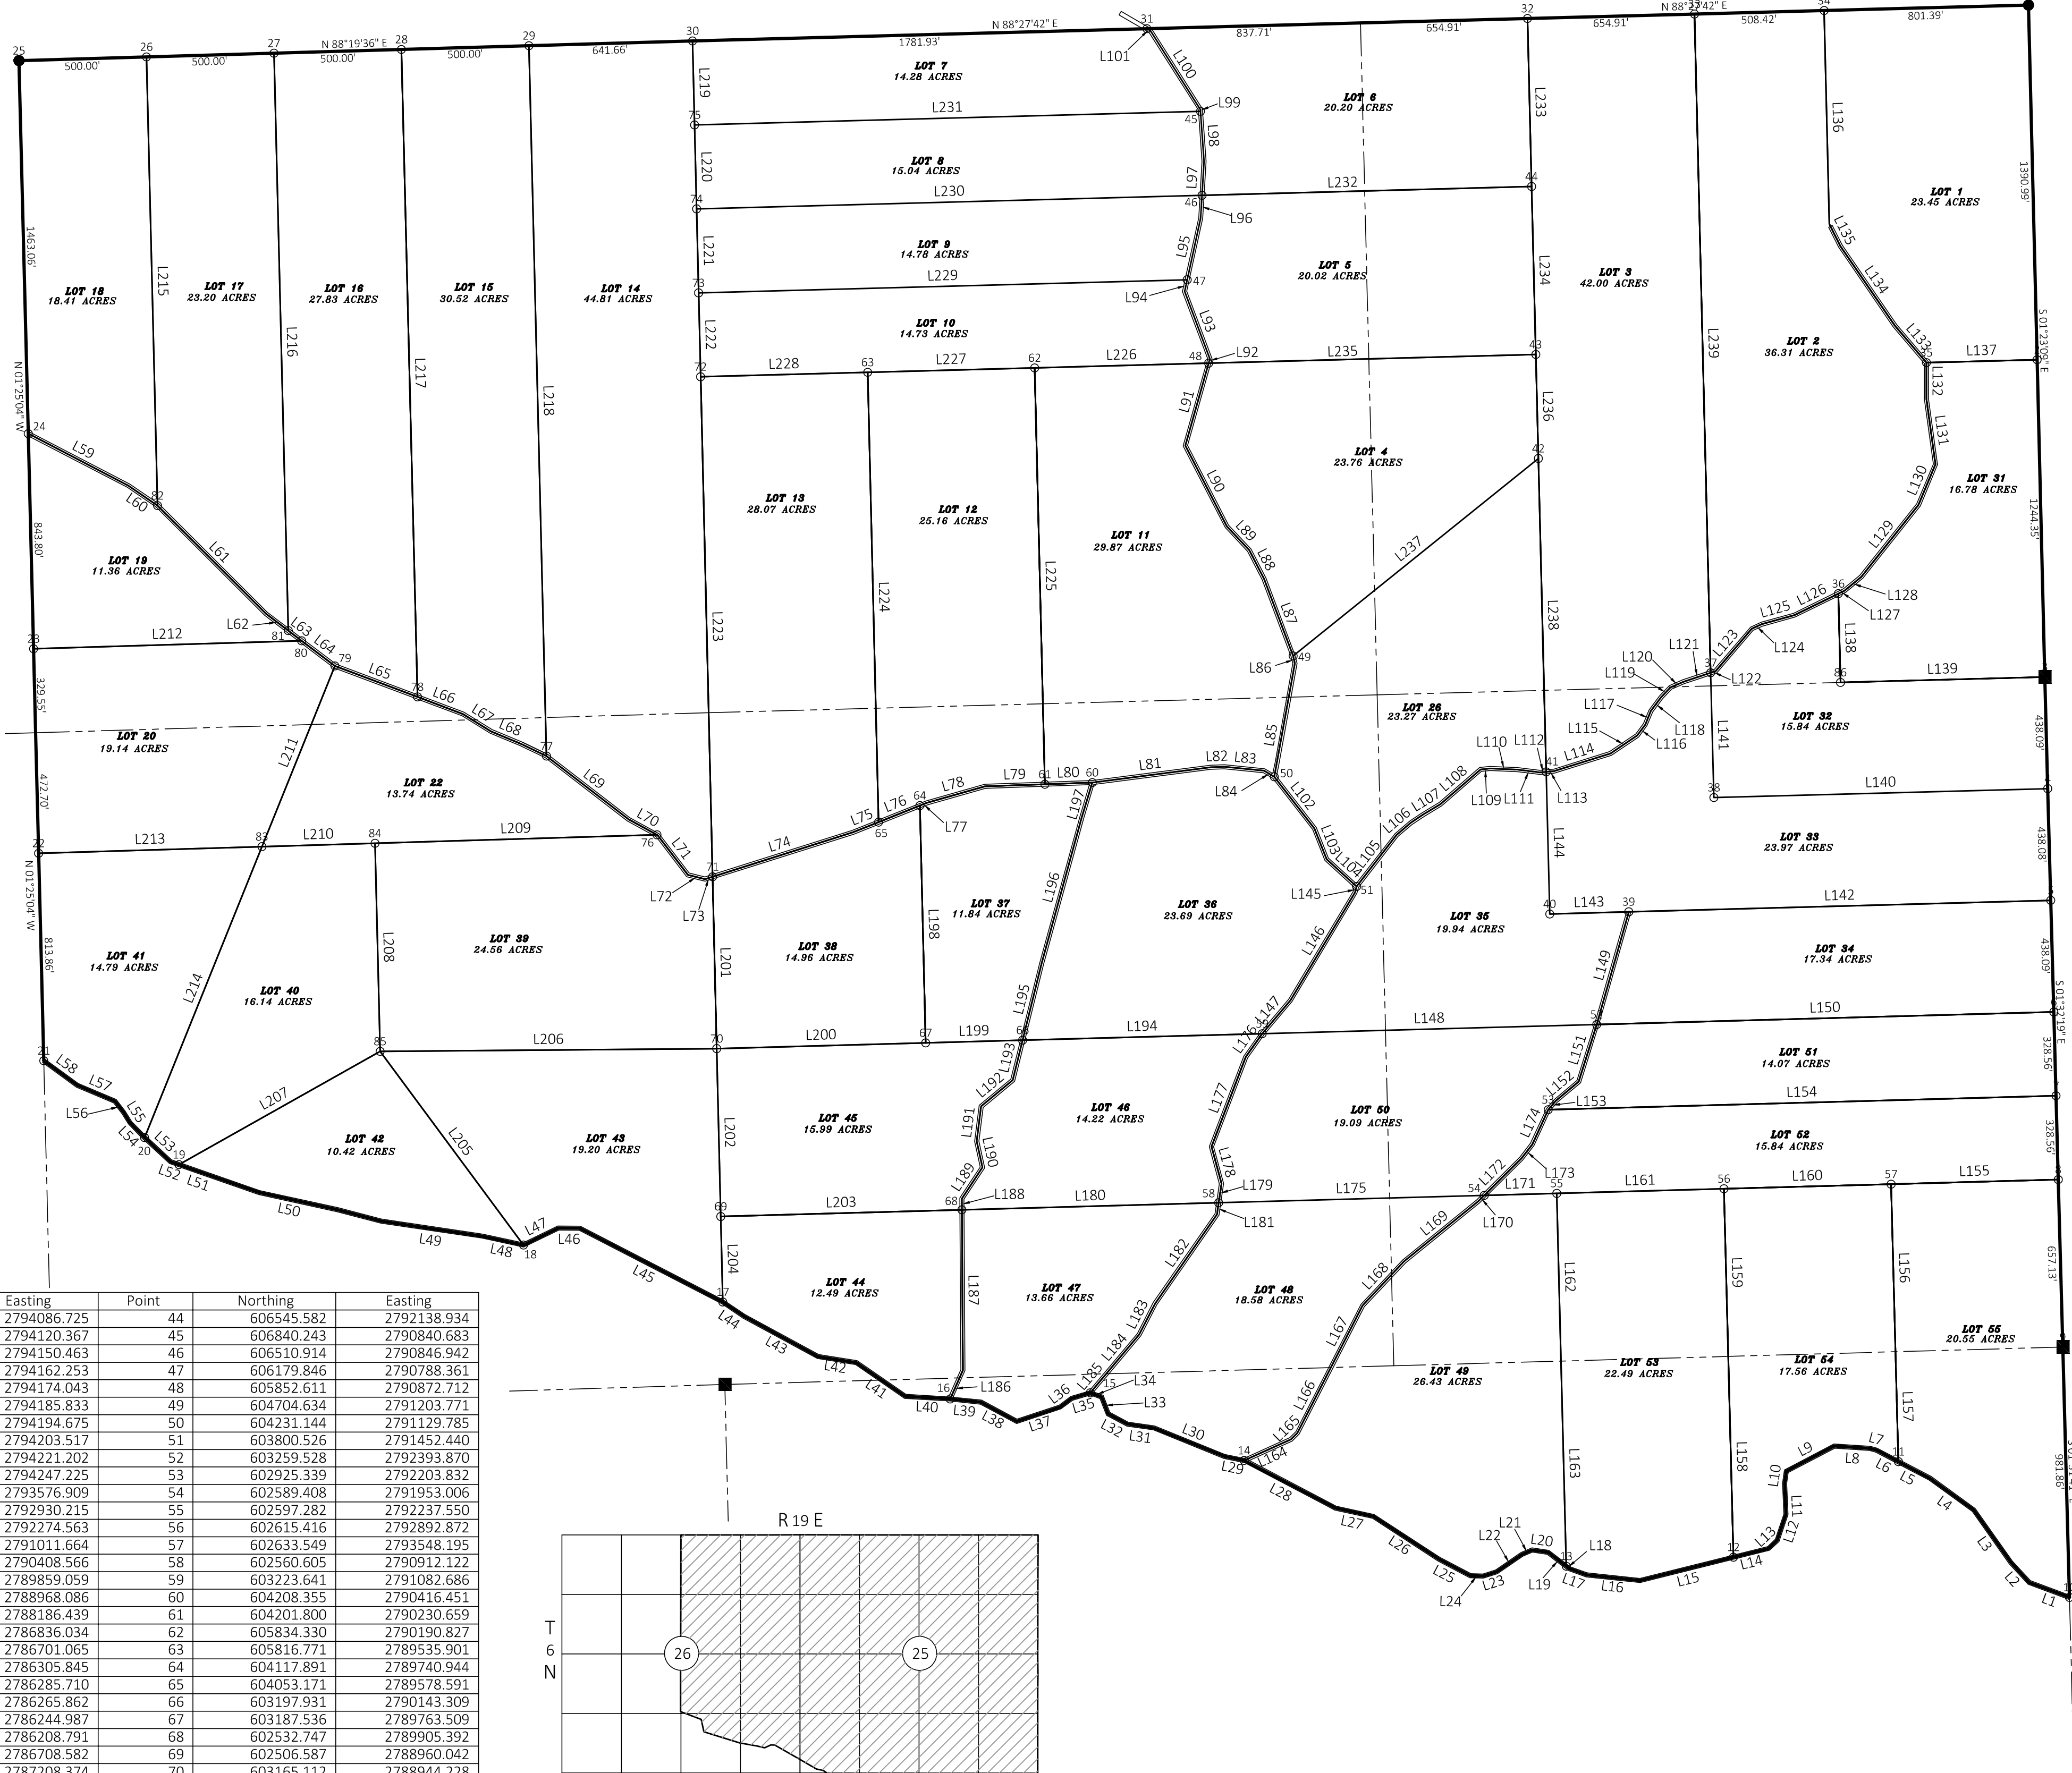

LOCATION MAP



CERTIFICATE OF SURVEY

I hereby certify that on December 26, 2016, that a survey was made under my supervision of the property described above and that the above plat is a true and correct representation of said survey. I also certify that this plat meets the Oklahoma Minimum Standards for the practice of Land Surveying as adopted by the Oklahoma State Board of Registration for Professional Engineers and Land Surveyors.

T.D. Chappell, Oklahoma Licensed Professional Land Surveyor No. 1673

SURV. BY: TC
DRAWN BY: JN
APPROVED BY: TC

CHAPPELL
LAND SURVEYING, PC

P.O. BOX 863
HUGO, OK 74743
580-326-6688
ctrey@chappellsurveying.com
CAF 5072, Expires June 30, 2018

SCALE: 1"=400'
DATE: 1/6/17
SURVEY #: S062-16
SHEET 1 OF 1