


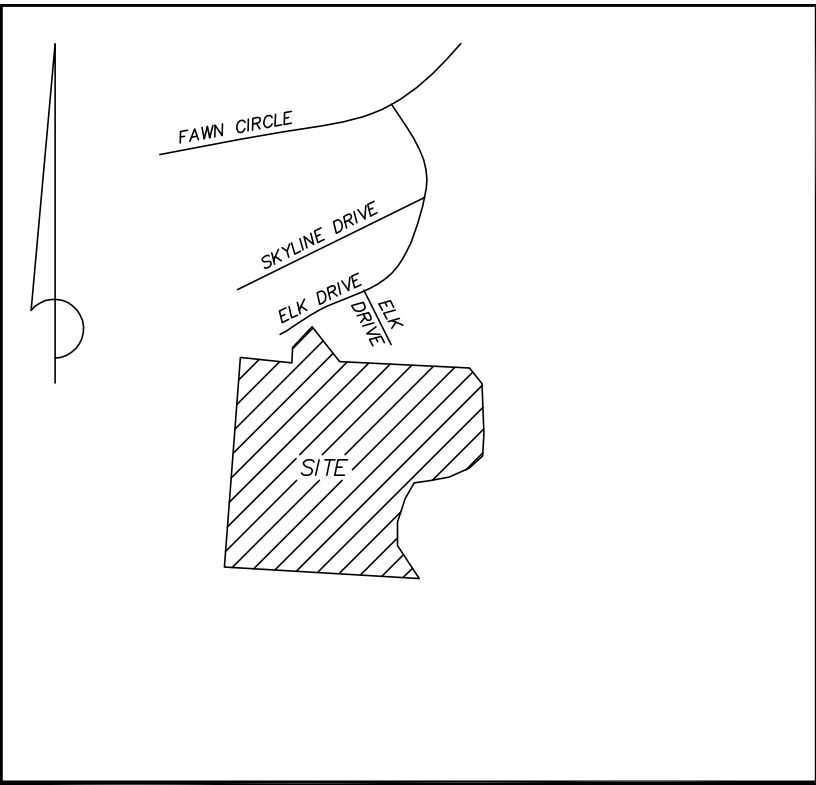

LOCATION MAP

LINE	BEARING	DISTANCE	LINE	BEARING	DISTANCE	LINE	BEARING	DISTANCE
L1	N27°16'22"E	139.54'	L79	S67°18'52"W	279.77'	L162	N28°09'26"W	80.50'
L2	S04°55'12"W	40.02'	L80	S50°26'55"W	277.77'	L163	N04°45'16"W	151.28'
L3	N37°06'38"E	84.28'	L81	N76°31'38"W	42.83'	L164	N12°40'41"E	57.16'
L4	S01°04'23"E	93.25'	L82	N10°56'00"W	44.66'	L165	N33°16'22"W	201.64'
L4.8	S01°04'23"E	148.33'	L83	N32°08'22"W	153.17'	L166	N63°07'58"E	65.42'
L5	S76°16'38"E	136.40'	L84	N17°41'34"E	78.82'	L167	N07°53'25"E	38.12'
L6	N38°13'44"E	233.21'	L85	N08°59'27"W	69.97'	L168	N44°49'59"W	36.15'
L7	N17°56'46"E	69.89'	L86	N33°41'13"E	50.54'	L169	N07°07'43"E	50.54'
L8	N65°36'38"E	64.72'	L87	N07°45'17"E	34.32'	L170	N86°04'05"W	276.17'
L9	N89°46'31"E	111.16'	L88	N48°24'16"W	28.66'	L171	S39°26'54"W	400.79'
L10	N61°45'14"W	61.20'	L89	N25°54'28"W	104.19'	L172	S31°56'50"W	298.69'
L11	S55°47'09"E	232.87'	L90	N58°17'50"E	86.77'	L173	S03°49'56"W	67.04'
L12	S85°36'31"E	76.46'	L91	N07°17'41"E	74.77'	L174	N42°27'25"W	160.36'
L13	S61°44'52"W	173.12'	L92	N51°32'17"W	64.48'	L175	N13°57'55"E	171.92'
L14	N47°38'54"E	188.49'	L93	N55°38'21"E	47.59'	L176	N01°25'57"E	161.13'
L15	N59°17'07"E	105.07'	L94	N43°07'24"E	20.85'	L177	N11°59'28"W	105.34'
L16	N71°56'09"E	160.82'	L95	S59°03'05"W	39.64'	L178	N28°48'59"W	41.42'
L17	N66°04'00"E	134.77'	L96	S55°43'45"W	100.63'	L179	N12°40'41"E	78.24'
L18	N56°56'38"W	113.80'	L97	S45°11'13"W	118.00'	L180	N38°10'13"E	134.43'
L19	S55°49'02"E	199.43'	L98	S69°56'42"E	78.90'	L181	N55°38'03"W	128.38'
L20	S50°17'42"E	89.14'	L99	S45°39'01"W	59.41'	L182	N87°00'16"W	44.43'
L21	N73°47'38"E	419.30'	L100	S03°56'30"E	134.10'	L183	S67°17'50"E	70.99'
L22	N74°09'08"E	161.76'	L101	S35°46'44"E	81.37'	L184	S33°55'21"W	105.51'
L23	N74°38'38"E	217.55'	L102	S01°13'55"W	28.59'	L185	S40°13'14"W	121.31'
L24	N69°55'23"E	252.89'	L103	S34°43'11"E	25.64'	L186	S31°51'08"W	79.03'
L25	S68°53'33"W	84.04'	L104	S02°06'18"W	74.64'	L187	S37°49'04"W	141.30'
L26	N72°24'38"E	307.17'	L105	S49°21'40"E	286.80'	L188	S31°51'08"W	79.03'
L27	N67°16'43"E	114.08'	L106	S71°42'41"E	65.86'	L189	S69°09'11"E	68.87'
L28	N13°43'45"E	105.68'	L107	S46°53'18"E	37.73'	L190	S62°20'13"W	112.41'
L29	N04°36'45"E	112.79'	L108	S47°51'59"E	151.50'	L191	N63°07'25"E	149.61'
L30	N22°51'09"W	59.83'	L109	S37°08'25"W	83.50'	L192	S59°09'57"E	149.61'
L31	N17°41'37"W	108.39'	L110	S37°10'49"E	160.35'	L193	S67°17'50"E	70.99'
L32	N36°13'55"W	135.95'	L111	S27°12'12"E	105.04'	L194	S44°40'16"E	155.79'
L33	N36°13'55"W	75.85'	L112	S46°53'18"E	37.73'	L195	S62°20'13"W	112.41'
L34	N09°34'51"E	83.28'	L113	S69°09'11"E	68.87'	L196	S37°49'04"W	141.30'
L35	N04°07'42"W	83.30'	L114	S47°51'59"E	151.50'	L197	S44°40'16"E	155.79'
L36	N25°48'29"E	188.89'	L115	S37°10'49"E	160.35'	L198	S67°17'50"E	70.99'
L37	N25°38'49"W	176.05'	L116	S27°12'12"E	105.04'	L199	S69°09'11"E	68.87'
L38	N18°45'23"W	161.41'	L117	S07°08'25"W	83.50'	L200	S39°26'54"W	400.79'
L39	N42°51'33"W	69.15'	L118	S76°57'29"E	67.25'	L201	S29°14'56"E	58.43'
L40	S75°45'11"W	91.80'	L119	S45°39'01"W	59.41'	L202	S42°29'10"E	140.74'
L41	N88°58'13"W	51.42'	L120	S30°33'15"E	67.13'	L203	S32°02'20"E	229.50'
L42	N69°20'00"W	105.51'	L121	S38°08'19"E	59.35'	L204	S32°02'20"E	229.50'
L43	N57°56'19"W	107.97'	L122	S27°35'00"E	168.51'	L205	S49°03'14"E	80.44'
L44	S49°48'33"E	61.10'	L123	S22°22'12"E	105.04'	L206	S57°17'50"E	70.99'
L45	S36°24'59"E	49.76'	L124	S47°51'59"E	151.50'	L207	S70°46'04"E	63.95'
L46	S46°26'53"E	55.29'	L125	S27°10'16"E	119.42'	L208	S81°48'58"E	111.48'
L47	S56°04'04"E	24.88'	L126	S27°10'16"E	119.42'	L209	S69°53'04"E	69.80'
L48	S61°40'58"E	49.71'	L127	N51°38'59"W	93.24'	L210	S42°51'13"E	43.89'
L49	N04°36'45"E	107.83'	L128	N48°19'25"E	127.15'	L211	S39°53'04"E	113.52'
L50	S28°59'10"E	29.11'	L129	N12°13'57"W	167.94'	L212	N84°31'39"E	17.16'
L51	S28°55'25"W	67.51'	L130	S27°51'25"E	41.16'	L213	N68°07'59"E	19.45'
L52	S51°25'14"E	42.18'	L131	S44°33'30"E	51.74'	L214	N68°07'59"E	19.45'
L53	S32°09'44"E	59.98'	L132	S31°03'15"E	52.75'	L215	S29°03'48"E	151.04'
L54	S02°22'46"W	160.63'	L133	S18°27'03"E	174.60'	L216	S45°03'13"E	126.26'
L55	S25°51'15"E	97.61'	L134	S44°03'07"E	87.10'	L217	S15°16'57"E	164.14'
L56	S10°22'33"W	141.80'	L135	S07°08'25"W	83.50'	L218	S47°15'77"E	31.58'
L57	S61°26'39"W	96.39'	L136	S27°08'25"W	83.50'	L219	S68°07'11"W	152.89'
L58	S24°37'24"W	64.53'	L137	S00°27'38"E	144.10'	L220	N03°09'16"E	167.61'
L59	S16°39'30"E	52.19'	L138	S25°35'48"W	76.6'	L221	N33°09'16"E	167.61'
L60	S08°54'10"E	44.28'	L139	S25°35'48"W	76.6'	L222	N33°09'16"E	167.61'
L61	S50°14'38"W	39.57'	L140	S25°35'48"W	76.6'	L223	S36°01'51"E	103.01'
L62	S57°45'06"W	24.28'	L141	S25°35'48"W	76.6'	L224	S30°20'39"E	100.37'
L63	S75°34'10"E	229.14'	L142	S25°35'48"W	76.6'	L225	S44°54'05"E	112.30'
L64	S64°08'17"E	42.47'	L143	S25°35'48"W	76.6'	L226	S44°54'05"E	112.30'
L65	S45°22'48"E	138.05'	L144	S25°35'48"W	76.6'	L227	S44°54'05"E	112.30'
L66	S60°54'44"E	107.42'	L145	S25°35'48"W	76.6'	L228	S44°54'05"E	112.30'
L67	S89°54'18"E	50.99'	L146	S25°35'48"W	76.6'	L229	S44°54'05"E	112.30'
L68	N67°56'33"E	159.67'	L147	N89°14'30"W	132.13'	L230	S44°54'05"E	112.30'
L69	N81°35'10"E	161.87'	L148	S57°03'08"W	183.30'	L231	N29°55'22"E	240.67'
L70	S86°41'26"W	46.66'	L149	S82°45'20"W	142.29'	L232	N41°03'56"E	95.14'
L71	S68°10'53"E	37.03'	L150	N75°38'45"E	117.04'	L233	N41°03'56"E	95.14'
L72	S37°37'53"E	165.27'	L151	S84°13'31"E	104.40'	L234	S40°03'57"E	195.67'
L73	S69°44'59"E	188.69'	L152	S02°07'18"W	78.37'	L235	S32°27'28"W	205.01'
L74	N38°52'59"W	130.57'	L153	S13°11'14"E	81.42'	L236	S62°09'12"E	134.67'
L75	N11°16'43"E	130.57'	L154	S22°19'20"E	141.13'	L237	S10°37'34"W	23.74'
L76	S32°38'13"E	208.25'	L155	S40°13'14"W	81.66'	L238	S80°08'39"W	37.00'
L77	N03°57'41"E	39.20'	L156	N28°48'59"W	53.70'	L239	S62°20'13"W	70.42'
L78	N47°17'30"W	44.99'	L157	N08°05'04"W	76.13'	L240	S52°01'25"E	21.92'
						L241	S35°27'43"W	46.22'
						L242	S80°08'39"W	37.00'
						L243	S62°20'13"W	70.42'
						L244	S85°04'38"W	70.42'
						L245	N03°27'53"E	157.01'

RGGS LAND & MINERALS LTD
DB 172 PG 237

RGGS LAND & MINERALS LTD
DB 172 PG 237

SURVEY PERFORMED IN
CONJUNCTION WITH:
CHAPPELL LAND SURVEYING, PC
P.O. BOX 863
HUGO, OK 74743
PH: 580-326-6688
FAX: 580-326-2800

Surveyor's Certification

I certify that I have surveyed the property shown hereon; that the survey is correct to the best of my knowledge and belief; that the survey was done in compliance with the current Tennessee Minimum Standards of Practice and that the ratio of precision of the unadjusted survey exceeds 1:5,000. This is a Category "3" Survey.

Robert G. Middleton TN PS #3112

General Notes:

1. Tax Map: 49-3
2. This Survey was performed without the benefit of a Title Commitment
3. This survey is nontransferable without written permission from the surveyor.
4. Subject to restrictions and easements not recorded in current Deed of record.
5. Any locations of underground utilities if shown hereon are based on aboveground structures and record drawings provided the surveyor. Locations of underground utilities/ structures may vary from locations shown hereon. Additional buried utilities/ structures may be encountered. No excavations were made during the progress of this survey to locate buried utilities/ structures. For information regarding these utilities, please contact the appropriate agencies.
6. All corners are Iron Pin Set unless otherwise noted.
7. Rough cut roads shown hereon are for illustrative purposes only. The surveyor makes no guarantee that utilities or utility connection are or will be available beyond the public right-of-way.

BOUNDARY SURVEY

HIDDEN HILLS

GONEY TRACT AS RECORDED IN
DEED BOOK 232 PAGE 189 & A PORTION
OF THE PROPERTY IN DEED BOOK 196 PAGE 451
SEQUATCHIE COUNTY, TENNESSEE

Date: 3-27-2018	Drawn: T.D. Chappell	Comp:
Scale: 1"=300'	Checked: RGM	Job#: 17-09-1
RGM LAND SURVEYING, PLLC		
P.O. BOX 808 SODDY DAVIS, TN 37384	www.rgmls.com greg@rgmls.com	PH: 423-803-6697
		17-09-1

