


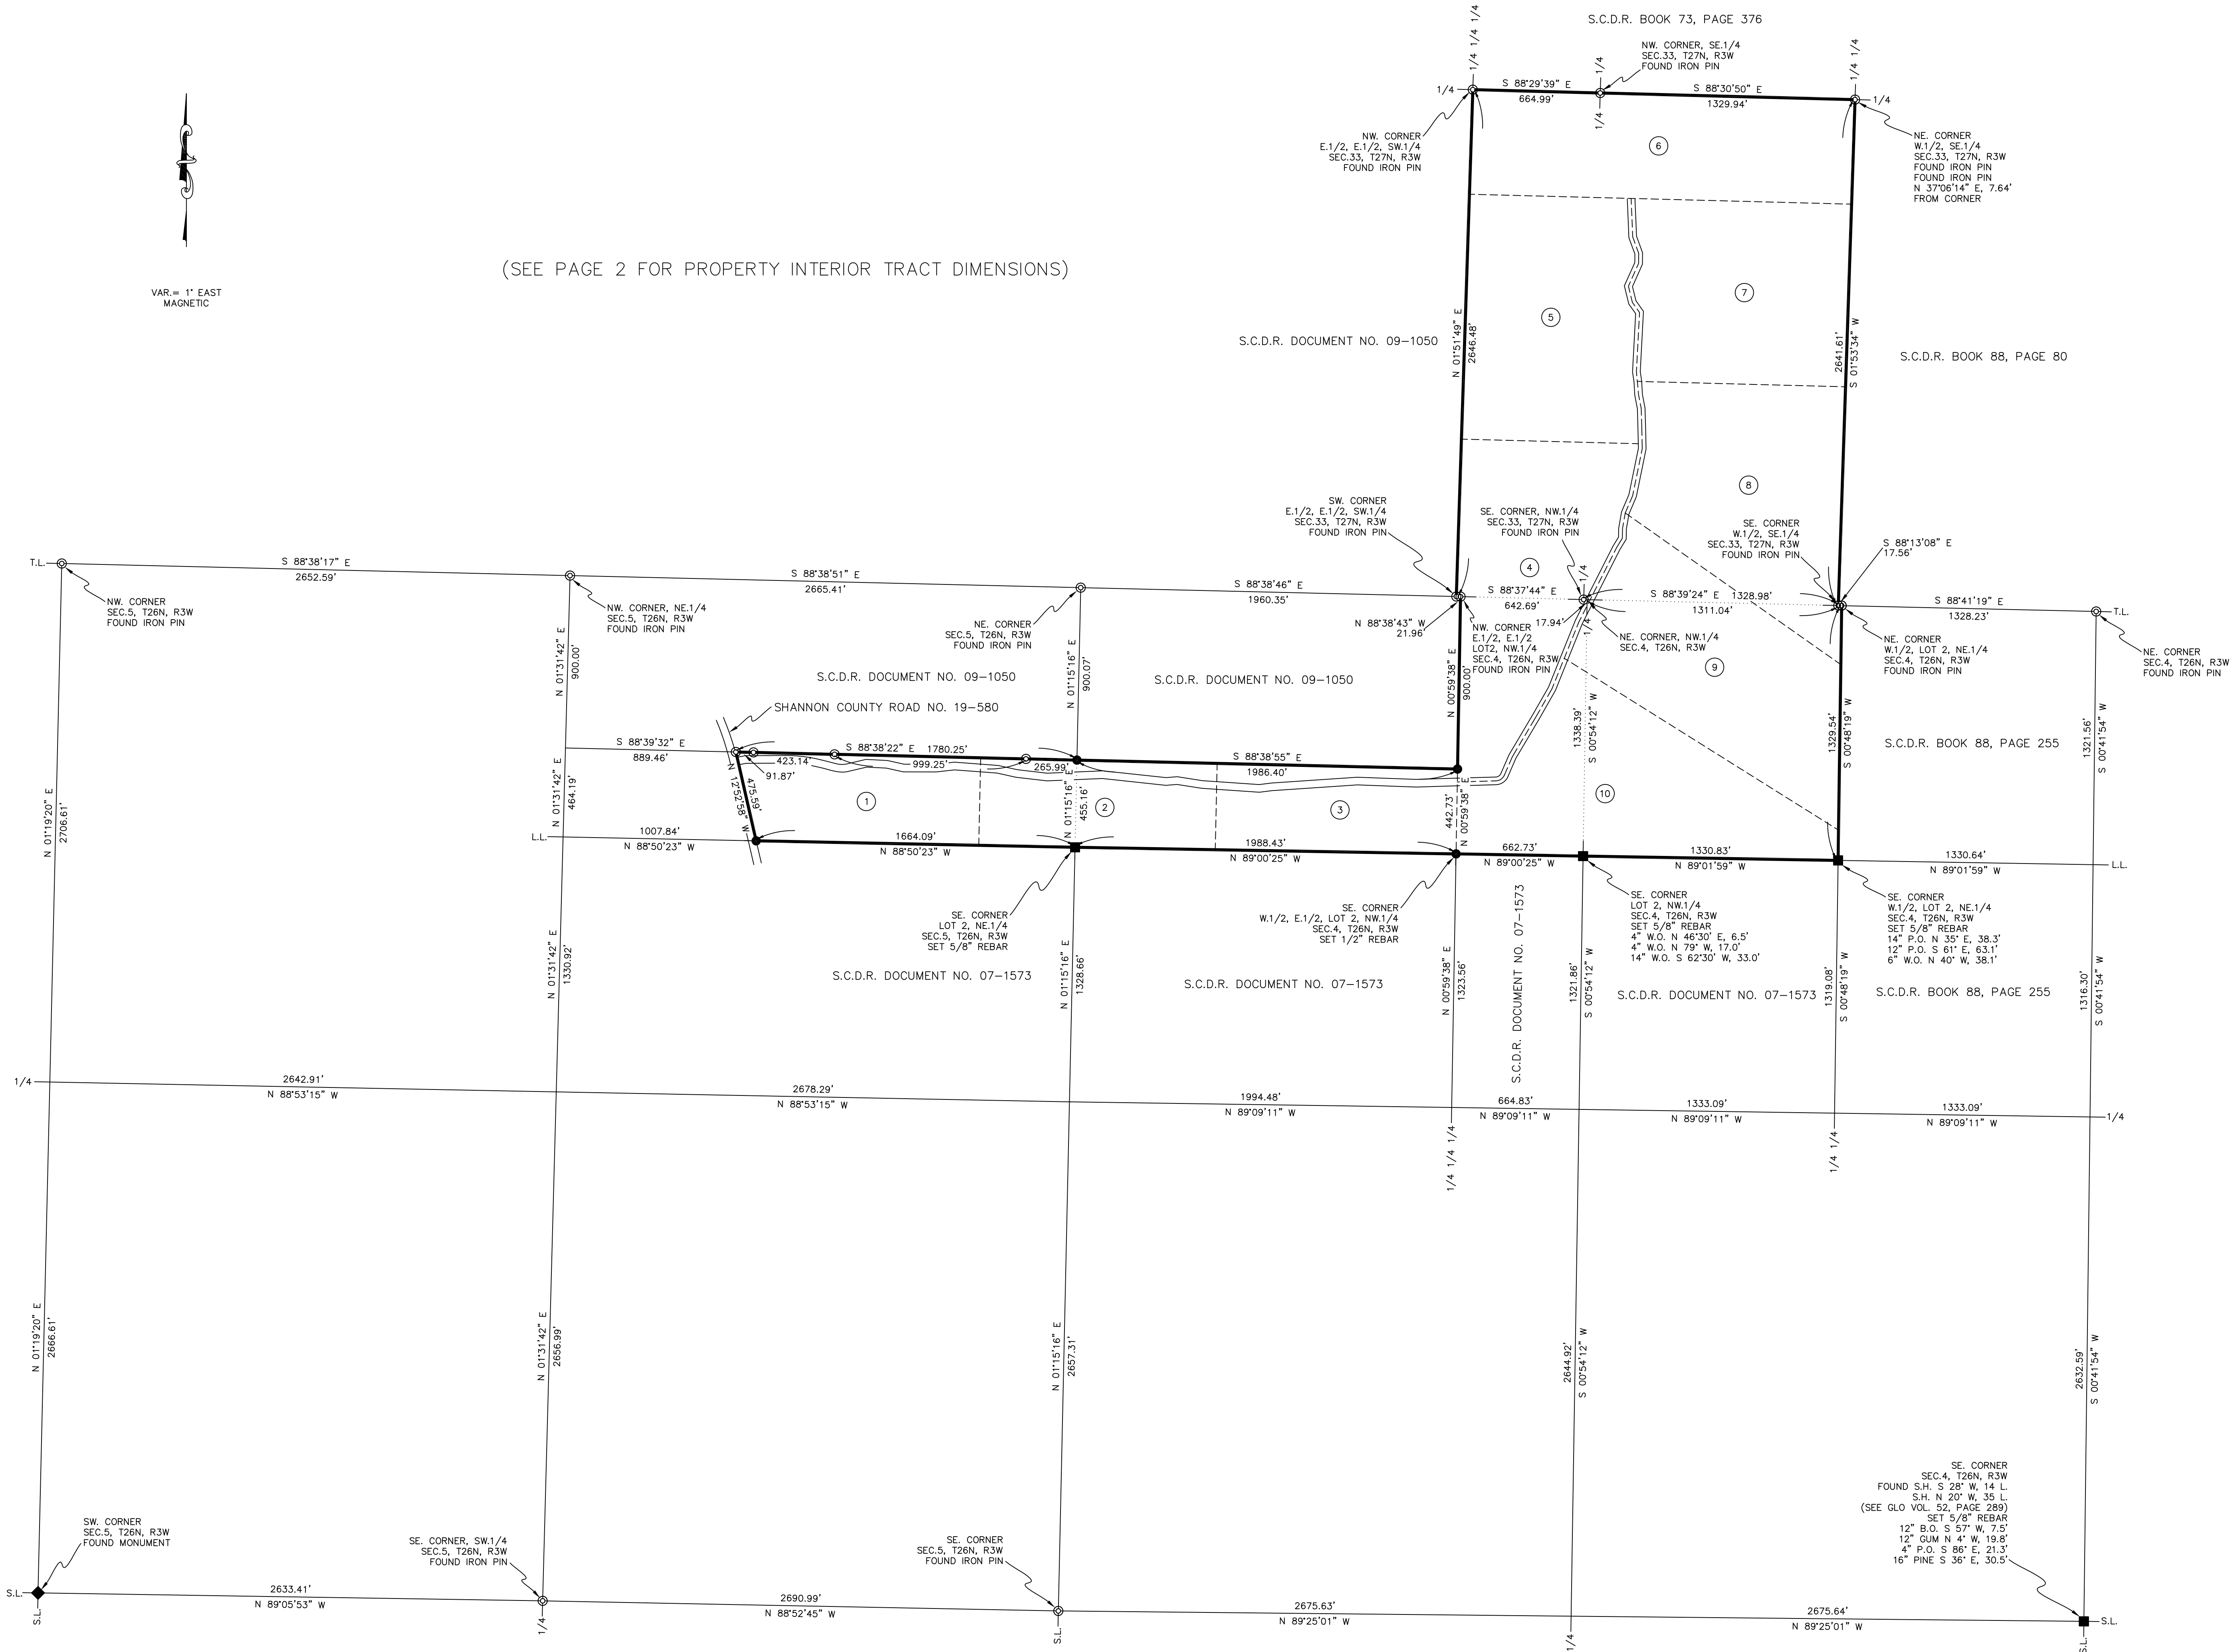

VAR.= 1° EAST
MAGNETIC

(SEE PAGE 2 FOR PROPERTY INTERIOR TRACT DIMENSIONS)



LEGEND

These standard symbols will
be found in the drawing.

- S.C.D.R. SHANNON COUNTY DEED RECORD
- SET 1/2" REBAR
 - SET 5/8" REBAR
 - ◆ FOUND MONUMENT
 - ⊙ FOUND IRON PIN

CLASS OF PROPERTY: RURAL




I, LOUIE E. CARMACK JR., SHANNON COUNTY SURVEYOR,
MISSOURI REGISTERED LAND SURVEYOR, NO. 2290, DECLARE
THAT THE SURVEY SHOWN ON THIS PLAT WAS MADE BY ME OR
UNDER MY DIRECTION, AND IS TO THE CURRENT MINIMUM
STANDARDS FOR PROPERTY BOUNDARY SURVEYS.

C. OF A. NO. 2009021547.

DATE FIELD WORK COMPLETED: 3/1/2010

LOUIE E. CARMACK JR.

CARMACK SURVEYING, INC.
12071 HWY. 32
ROBY, MO. 65557
PH: 417-456-4798

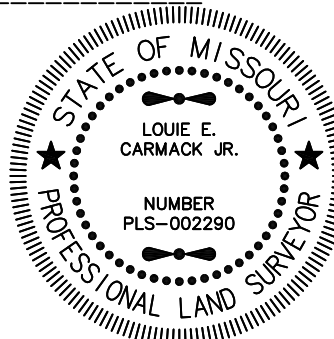

SURVEY FOR CLASSIC COUNTRY LAND, L.L.C.

DRAWN	DATE	SHANNON COUNTY, MO.
RLS	03/03/10	SEC. 4 & 5, T26N, R3W
APPROVED	DATE	SEC. 33, T27N, R3W
LEC	03/03/10	PROJECT NO.
SCALE	SHEET	C-7064
1" = 400'	1 OF 2	

PROPERTY DESCRIPTION TRACT 1

A part of Lot 2 of the Northeast Quarter of Section 5, Township 26 North, Range 3 West of the 5th P.M., described as follows: Beginning at the Northeast corner of the West Half of Lot 2 of the Northeast Quarter of Section 4, Township 26 North, Range 3 West of the 5th P.M.; thence S 00°48'19" W 1329.54 feet to the Southeast corner of said West Half of Lot 2 of the Northeast Quarter; thence N 89°01'59" W 1330.83 feet to the Southeast corner of Lot 2 of the Northwest Quarter of said Section 4; thence N 89°00'25" W 2651.15 feet to the Southeast corner of Lot 2 of the Northeast Quarter of said Section 5; thence N 88°50'23" W 502.47 feet along the South line of said Lot 2 of the Northeast Quarter for the true place of beginning; thence continuing N 88°50'23" W 1161.62 feet along said South line to the Easterly right of way line of the Shannon County Road No. 19—580, as located March, 2010; thence N 12°52'58" W 475.59 feet along said Easterly right of way line to the South line of the North 900 feet of said Lot 2 of the Northeast Quarter; thence S 88°38'22" E 1277.78 feet along said South line; thence S 01°15'16" W 456.91 feet to the true place of beginning. Subject to all easements of record. Subject to a 40 foot wide road easement running through said tract. Description as per Survey C—7064 made by Carmack Surveying, Inc.

PROPERTY DESCRIPTION TRACT 6

A part of the East Half of the East Half of the Southwest Quarter, and a part of the West Half of the Southeast Quarter of Section 33, Township 27 North, Range 3 West of the 5th P.M., described as follows: Beginning at the Northeast corner of the West Half of Lot 2 of the Northeast Quarter of Section 4, Township 26 North, Range 3 West of the 5th P.M.; thence S 00°48'19" W 307.71 feet along the East line of said West Half of Lot 2 of the Northeast Quarter; thence N 54°52'52" W 1375.48 feet; thence N 23°12'23" E 98.19 feet; thence N 11°31'38" E 250.37 feet; thence N 01°12'46" W 117.58 feet; thence N 01°47'28" W 93.30 feet; thence N 11°02'50" W 70.33 feet; thence N 03°20'30" W 71.28 feet; thence N 08°23'00" W 50.54 feet; thence N 03°01'52" E 310.24 feet; thence N 35°25'22" W 64.33 feet; thence N 13°48'38" W 87.12 feet; thence N 24°05'40" E 130.45 feet; thence N 00°41'31" E 52.25 feet; thence N 20°08'16" W 91.24 feet; thence N 02°24'39" W 201.16 feet for the true place of beginning; thence S 88°30'50" E 1150.82 feet to the East line of said West Half of the Southeast Quarter; thence N 01°53'34" E 545.90 feet to the Northeast corner of said West Half of the Southeast Quarter; thence N 88°29'39" W 664.99 feet to the Northwest corner of said Southeast Quarter; thence N 88°29'39" W 664.99 feet to the Northwest corner of said East Half of the East Half of the Southwest Quarter; thence S 01°51'49" W 546.12 feet along the West line of said East Half of the East Half of the Southwest Quarter; thence S 88°30'50" E 843.83 feet to the true place of beginning. Subject to all easements of record. Description as per Survey C—7064 made by Carmack Surveying, Inc.

PROPERTY DESCRIPTION TRACT 9

A part of the East Half of the East Half of Lot 2 of the Northwest Quarter, and a part of the West Half of Lot 2 of the Northeast Quarter of Section 4, Township 26 North, Range 3 West of the 5th P.M., and a part of the West Half of the Southeast Quarter of Section 33, Township 27 North, Range 3 West of the 5th P.M., described as follows: Beginning at the Northeast corner of the West Half of Lot 2 of the Northeast Quarter of said Section 4; thence S 00°48'19" W 307.71 feet along the East line of said West Half of Lot 2 of the Northeast Quarter for the true place of beginning; thence continuing S 00°48'19" W 863.93 feet along said East line; thence N 57°55'20" W 1688.90 feet; thence N 21°53'21" E 203.16 feet; thence N 26°54'26" E 436.19 feet; thence N 31°23'04" E 57.89 feet; thence N 00°43'03" E 48.59 feet; thence N 09°44'40" E 83.92 feet; thence S 54°52'52" E 1375.48 feet to the true place of beginning. Subject to all easements of record. Subject to a 20 foot wide road easement along the Northwesterly lines of said tract. Description as per Survey C—7064 made by Carmack Surveying, Inc.

DESCRIPTION FOR 40 FOOT WIDE ROAD EASEMENT

Twenty feet each side of the following described centerline:
A part of Lot 2 of the Northeast Quarter of Section 5, and a part of Lot 2 of the Northeast Quarter, and a part of the West Half of Lot 2 of the Northeast Quarter of Section 4, Township 26 North, Range 3 West of the 5th P.M., and a part of the West Half of the Southeast Quarter, and a part of the West Half of the East Half of the East Half of the Southwest Quarter, and a part of the West Half of the Southeast Quarter of Section 33, Township 27 North, Range 3 West of the 5th P.M., described as follows: Beginning at the Northeast corner of the West Half of Lot 2 of the Northeast Quarter of said Section 4; thence S 00°48'19" W 1329.54 feet to the Southeast corner of said West Half of Lot 2 of the Northeast Quarter; thence N 89°01'59" W 1330.83 feet to the Southeast corner of Lot 2 of the Northwest Quarter; thence N 89°00'25" W 2651.15 feet along the South line of said Lot 2 of the Northeast Quarter to the Southeast corner of said Lot 2 of the Northeast Quarter of Section 5; thence N 88°50'23" W 1664.09 feet along the South line of said Lot 5 of the Northeast Quarter to the Easterly right of way line of Shannon County Road No. 19—580, as located March, 2010; thence N 12°52'58" W 427.30 feet along said Easterly right of way line for the true place of beginning; thence N 78°52'43" E 42.18 feet; thence N 89°48'59" E 203.92 feet; thence along a curve turning to the right with an arc length of 189.44 feet, with a radius of 753.00 feet, with a chord bearing of S 82°58'34" E, with a chord length of 188.95 feet; thence S 75°46'07" E 78.94 feet; thence along a curve turning to the left with an arc length of 65.13 feet, with a radius of 136.00 feet, with a chord bearing of S 89°29'18" E, with a chord length of 64.51 feet; thence N 76°47'30" E 98.23 feet; thence S 87°10'41" E 107.66 feet; thence S 77°25'31" E 89.69 feet; thence S 89°52'43" E 170.24 feet; thence N 83°26'10" E 95.56 feet; thence S 85°43'01" E 226.17 feet; thence S 77°26'38" E 101.50 feet; thence S 83°21'29" E 160.25 feet; thence N 87°32'41" E 289.31 feet; thence S 83°50'30" E 332.47 feet; thence N 85°28'15" E 58.77 feet; thence S 81°08'06" E 131.70 feet; thence S 86°04'04" E 299.15 feet; thence N 82°47'14" E 65.54 feet; thence N 86°07'36" E 447.55 feet; thence S 87°52'15" E 308.31 feet; thence N 88°09'08" E 137.79 feet; thence N 88°21'01" E 277.30 feet; thence along a curve turning to the left with an arc length of 56.70 feet, with a radius of 50.00 feet, with a chord bearing of N 55°51'55" E, with a chord length of 53.71 feet; thence N 23°22'48" E 105.01 feet; thence N 30°39'06" E 236.35 feet; thence N 29°46'11" E 173.41 feet; thence N 21°53'21" E 374.92 feet; thence N 26°54'26" E 436.19 feet; thence N 31°23'04" E 57.89 feet; thence N 00°43'03" E 48.59 feet; thence N 09°44'40" E 83.92 feet; thence N 23°12'23" E 98.19 feet; thence N 11°31'38" E 250.37 feet; thence N 01°12'46" W 117.58 feet; thence N 01°47'28" W 93.30 feet; thence N 11°02'50" W 70.33 feet; thence N 03°20'30" W 71.28 feet; thence N 08°23'00" W 50.54 feet; thence N 03°01'52" E 310.24 feet; thence N 35°25'22" W 64.33 feet; thence N 13°48'38" W 87.12 feet; thence N 24°05'40" E 130.45 feet; thence N 00°41'31" E 52.25 feet; thence N 20°08'16" W 91.24 feet; thence N 02°24'39" W 201.16 feet to the point of terminus. Description as per Survey C—7064 made by Carmack Surveying, Inc.

PROPERTY DESCRIPTION TRACT 2

A part of the Lot 2 of the Northwest Quarter of Section 4, and a part of Lot 2 of the Northeast Quarter of Section 5, all in Township 26 North, Range 3 West of the 5th P.M., described as follows: Beginning at the Northeast corner of West Half of Lot 2 of the Northeast Quarter of said Section 4; thence S 00°48'19" W 1329.54 feet to the Southeast corner of said West Half of Lot 2 of the Northeast Quarter of Section 4; thence N 89°01'59" W 1330.83 feet to the Southeast corner of said Lot 2 of the Northwest Quarter; thence N 89°00'25" W 1919.46 feet along the South line of said Lot 2 of the Northwest Quarter for the true place of beginning; thence continuing N 89°00'25" W 731.69 feet along the South line of said Lot 2 of the Northwest Quarter to the Southeast corner of said Lot 2 of the Northeast Quarter of Section 5; thence N 88°50'23" W 502.47 feet along the South line of said Lot 2 of the Northeast Quarter; thence N 01°15'16" E 456.91 feet to the South line of the North 900 feet of Lot 2 of the Northeast Quarter; thence S 88°38'22" E 502.47 feet along said South line to the Southwest corner of the North 900 feet of Lot 2 of said Northwest Quarter of Section 4; thence S 88°38'55" E 731.69 feet along the South line of said North 900 feet of Lot 2 of the Northwest Quarter; thence S 01°15'16" W 450.58 feet to the true place of beginning. Subject to all easements of record. Subject to a 40 foot wide road easement running through said tract. Description as per Survey C—7064 made by Carmack Surveying, Inc.

PROPERTY DESCRIPTION TRACT 7

A part of the West Half of the Southeast Quarter of Section 33, Township 27 North, Range 3 West of the 5th P.M., described as follows: Beginning at the Northeast corner of the West Half of Lot 2 of the Northeast Quarter of Section 4, Township 26 North, Range 3 West of the 5th P.M.; thence S 00°48'19" W 307.71 feet along the East line of said West Half of Lot 2 of the Northeast Quarter; thence N 54°52'52" W 1375.48 feet; thence N 23°12'23" E 98.19 feet; thence N 11°31'38" E 250.37 feet; thence N 01°12'46" W 117.58 feet; thence N 01°47'28" W 93.30 feet; thence N 11°02'50" W 70.33 feet; thence N 03°20'30" W 71.28 feet for the true place of beginning; thence N 08°23'00" W 50.54 feet; thence N 03°01'52" E 310.24 feet; thence N 35°25'22" W 64.33 feet; thence N 13°48'38" W 87.12 feet; thence N 24°05'40" E 130.45 feet; thence N 00°41'31" E 52.25 feet; thence N 20°08'16" W 91.24 feet; thence N 02°24'39" W 201.16 feet; thence S 88°30'50" E 1150.82 feet to the East line of said West Half of the Southeast Quarter of Section 33; thence S 01°53'34" W 953.60 feet along said East line; thence N 88°30'50" W 1084.27 feet to the true place of beginning. Subject to all easements of record. Subject to a 20 foot wide road easement along the Westerly lines of said tract. Description as per Survey C—7064 made by Carmack Surveying, Inc.

PROPERTY DESCRIPTION TRACT 10

A part of the East Half of the East Half of Lot 2 of the Northeast Quarter, and a part of the West Half of Lot 2 of the Northeast Quarter of Section 4, Township 26 North, Range 3 West of the 5th P.M., described as follows: Beginning at the Northeast corner of the West Half of Lot 2 of the Northeast Quarter of said Section 4; thence S 00°48'19" W 1171.65 feet along the East line of said West Half of Lot 2 of the Northeast Quarter for the true place of beginning; thence continuing S 00°48'19" W 157.89 feet along said East line to the Southeast corner of said West Half of Lot 2 of the Northeast Quarter; thence N 89°01'59" W 1330.83 feet to the Southeast corner Lot 2 of the Northwest Quarter of said Section 4; thence N 89°00'25" W 662.73 feet along the South line of Lot 2 of the Northwest Quarter to the Southwest corner of said East Half of the East Half of Lot 2 of the Northwest Quarter; thence N 00°59'38" E 375.35 feet along the West line of said East Half of the East Half of Lot 2 of the Northwest Quarter; thence N 88°21'01" E 201.26 feet; thence along a curve turning to the left with an arc length of 56.70 feet, with a radius of 50.00 feet, with a chord bearing of N 55°51'55" E, with a chord length of 53.71 feet; thence N 23°22'48" E 105.01 feet; thence N 30°39'06" E 236.35 feet; thence N 29°46'11" E 173.41 feet; thence N 21°53'21" E 171.76 feet; thence S 57°55'20" E 1688.90 feet to the true place of beginning. Subject to all easements of record. Subject to a 20 foot wide road easement along the Northwesterly lines of said tract. Description as per Survey C—7064 made by Carmack Surveying, Inc.

PROPERTY DESCRIPTION TRACT 3

A part of Lot 2 of the Northwest Quarter of Section 4, Township 26 North, Range 3 West of the 5th P.M., described as follows: Beginning at the Northeast corner of the West Half of Lot 2 of the Northeast Quarter of said Section 4; thence S 00°48'19" W 1329.54 feet to the Southeast corner of said West Half of Lot 2 of the Northeast Quarter; thence N 89°01'59" W 1330.83 feet to the Southeast corner of said Lot 2 of the Northwest Quarter; thence N 89°00'25" W 662.73 feet along the South line of said Lot 2 of the Northwest Quarter to the Southeast corner of the West Half of the East Half of said Lot 2 of the Northwest Quarter for the true place of beginning; thence continuing N 89°00'25" W 1256.73 feet along said South line; thence N 01°15'16" E 450.58 feet to the South line of the North 900 feet of said Lot 2 of the Northwest Quarter; thence S 88°38'55" E 1254.71 feet along said South line to the East line of said West Half of the East Half of Lot 2 of the Northwest Quarter; thence S 00°59'38" W 442.73 feet along said East line to the true place of beginning. Subject to all easements of record. Subject to a 40 foot wide road easement running through said tract. Description as per Survey C—7064 made by Carmack Surveying, Inc.

PROPERTY DESCRIPTION TRACT 8

A part of the West Half of Lot 2 of the Northeast Quarter of Section 4, Township 26 North, Range 3 West of the 5th P.M., and a part of the West Half of the Southeast Quarter of Section 33, Township 27 North, Range 3 West of the 5th P.M., described as follows: Beginning at the Northeast corner of the West Half of Lot 2 of the Northeast Quarter of said Section 4; thence S 00°48'19" W 307.71 feet along the East line of said West Half of Lot 2 of the Northeast Quarter; thence N 54°52'52" W 1375.48 feet; thence N 23°12'23" E 98.19 feet; thence N 11°31'38" E 250.37 feet; thence N 01°12'46" W 117.58 feet; thence N 01°47'28" W 93.30 feet; thence N 11°02'50" W 70.33 feet; thence N 03°20'30" W 71.28 feet; thence S 88°30'50" E 1084.27 feet to the East line of said West Half of the Southeast Quarter of Section 33; thence S 01°53'34" W 1142.11 feet along said East line to the Southeast corner of said West Half of the Southeast Quarter; thence S 88°13'08" E 17.56 feet along the North line of said Section 4 to the place of beginning. Subject to all easements of record. Subject to a 20 foot wide road easement along the Westerly lines of said tract. Subject to a 40 foot wide ingress and egress easement along the North line of said tract. Description as per Survey C—7064 made by Carmack Surveying, Inc.

DESCRIPTION FOR 40 FOOT WIDE INGRESS AND EGRESS EASEMENT TO FOREST

A part of the West Half of the Southeast Quarter of Section 33, Township 27 North, Range 3 West of the 5th P.M., described as follows: Beginning at the Northeast corner of the West Half of Lot 2 of the Northeast Quarter of Section 4, Township 26 North, Range 3 West of the 5th P.M.; thence S 00°48'19" W 307.71 feet along the East line of said West Half of Lot 2 of the Northeast Quarter; thence N 54°52'52" W 1375.48 feet; thence N 23°12'23" E 98.19 feet; thence N 11°31'38" E 250.37 feet; thence N 01°12'46" W 117.58 feet; thence N 01°47'28" W 93.30 feet; thence N 11°02'50" W 70.33 feet; thence N 03°20'30" W 71.28 feet for the true place of beginning; thence S 88°30'50" E 1084.27 feet to the East line of said West Half of the Southeast Quarter of Section 33; thence S 01°53'34" W 40.00 feet along said East line; thence N 88°30'50" W 1080.60 feet; thence N 03°20'30" W 40.14 feet to the true place of beginning. Subject to all easements of record. Description as per Survey C—7064 made by Carmack Surveying, Inc.

LEGEND


These standard symbols will be found in the drawing.

- CENTERLINE EASEMENT
- - - EASEMENT LINE
- P.O.B. POINT OF BEGINNING
- SET 1/2" REBAR
- SET 5/8" REBAR
- ⊙ FOUND IRON PIN

CLASS OF PROPERTY: RURAL




SHANNON COUNTY ROAD NO. 19—580

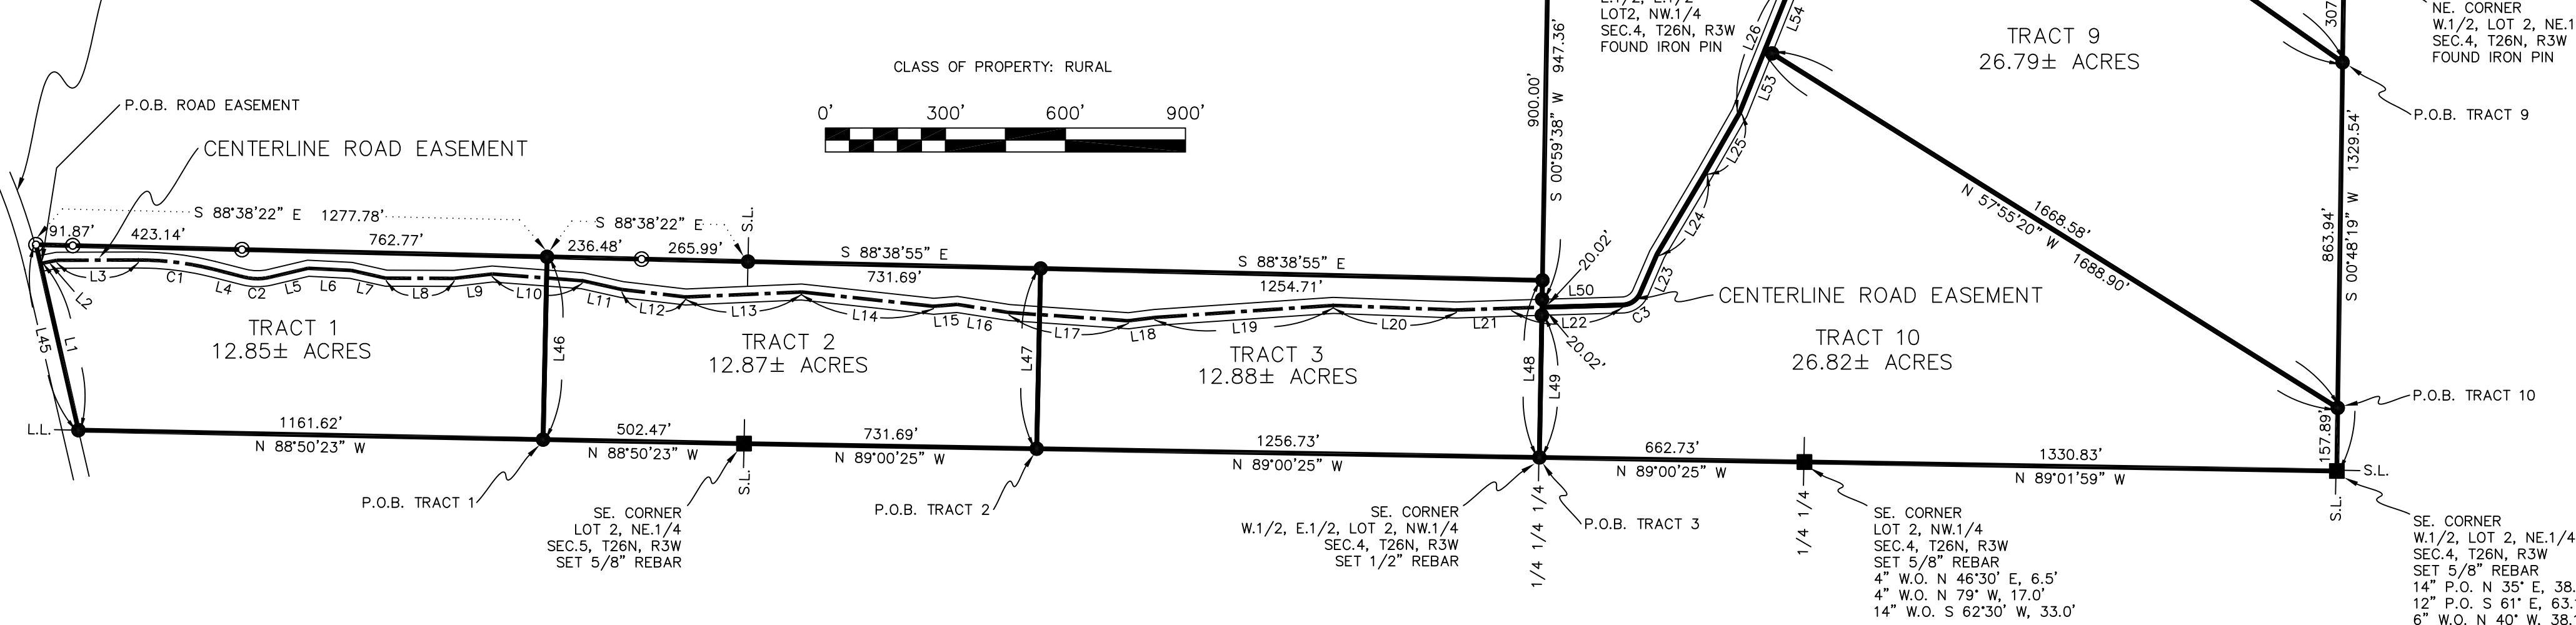

PROPERTY DESCRIPTION TRACT 4

A part of the East Half of the East Half of Lot 2 of the Northwest Quarter, and a part of the West Half of Lot 2 of the Northeast Quarter of Section 4, Township 26 North, Range 3 West of the 5th P.M., and a part of the East Half of the East Half of the Southwest Quarter, and a part of the West Half of the Southeast Quarter of Section 33, Township 27 North, Range 3 West of the 5th P.M., described as follows: Beginning at the Northeast corner of the West Half of Lot 2 of the Northeast Quarter of said Section 4; thence S 00°48'19" W 307.71 feet along the East line of said West Half of Lot 2 of the Northeast Quarter; thence N 54°52'52" W 1375.48 feet for the true place of beginning; thence N 23°12'23" E 98.19 feet; thence N 11°31'38" E 250.37 feet; thence N 01°12'46" W 25.31 feet; thence N 88°30'50" W 942.99 feet to the West line of said East Half of the East Half of the Southwest Quarter of Section 33; thence S 01°51'49" W 821.75 feet along said West line to the Southwest corner of said East Half of the East Half of the Southwest Quarter; thence S 88°38'43" E 21.96 feet to the Northwest corner of said East Half of the East Half of Lot 2 of the Northwest Quarter of Section 4; thence S 00°59'38" W 967.38 feet along the West line of said East Half of the East Half of Lot 2 of the Northwest Quarter; thence N 88°21'01" E 201.26 feet; thence along a curve turning to the left with an arc length of 56.70 feet, with a radius of 50.00 feet, with a chord bearing of N 55°51'55" E, with a chord length of 53.71 feet; thence N 23°22'48" E 105.01 feet; thence N 30°39'06" E 236.35 feet; thence N 29°46'11" E 173.41 feet; thence N 21°53'21" E 374.92 feet; thence N 26°54'26" E 436.19 feet; thence N 31°23'04" E 57.89 feet; thence N 00°43'03" E 48.59 feet; thence N 09°44'40" E 83.92 feet to the true place of beginning. Subject to all easements of record. Subject to a 20 foot wide road easement along the Southerly and Easterly lines of said tract. Description as per Survey C—7064 made by Carmack Surveying, Inc.

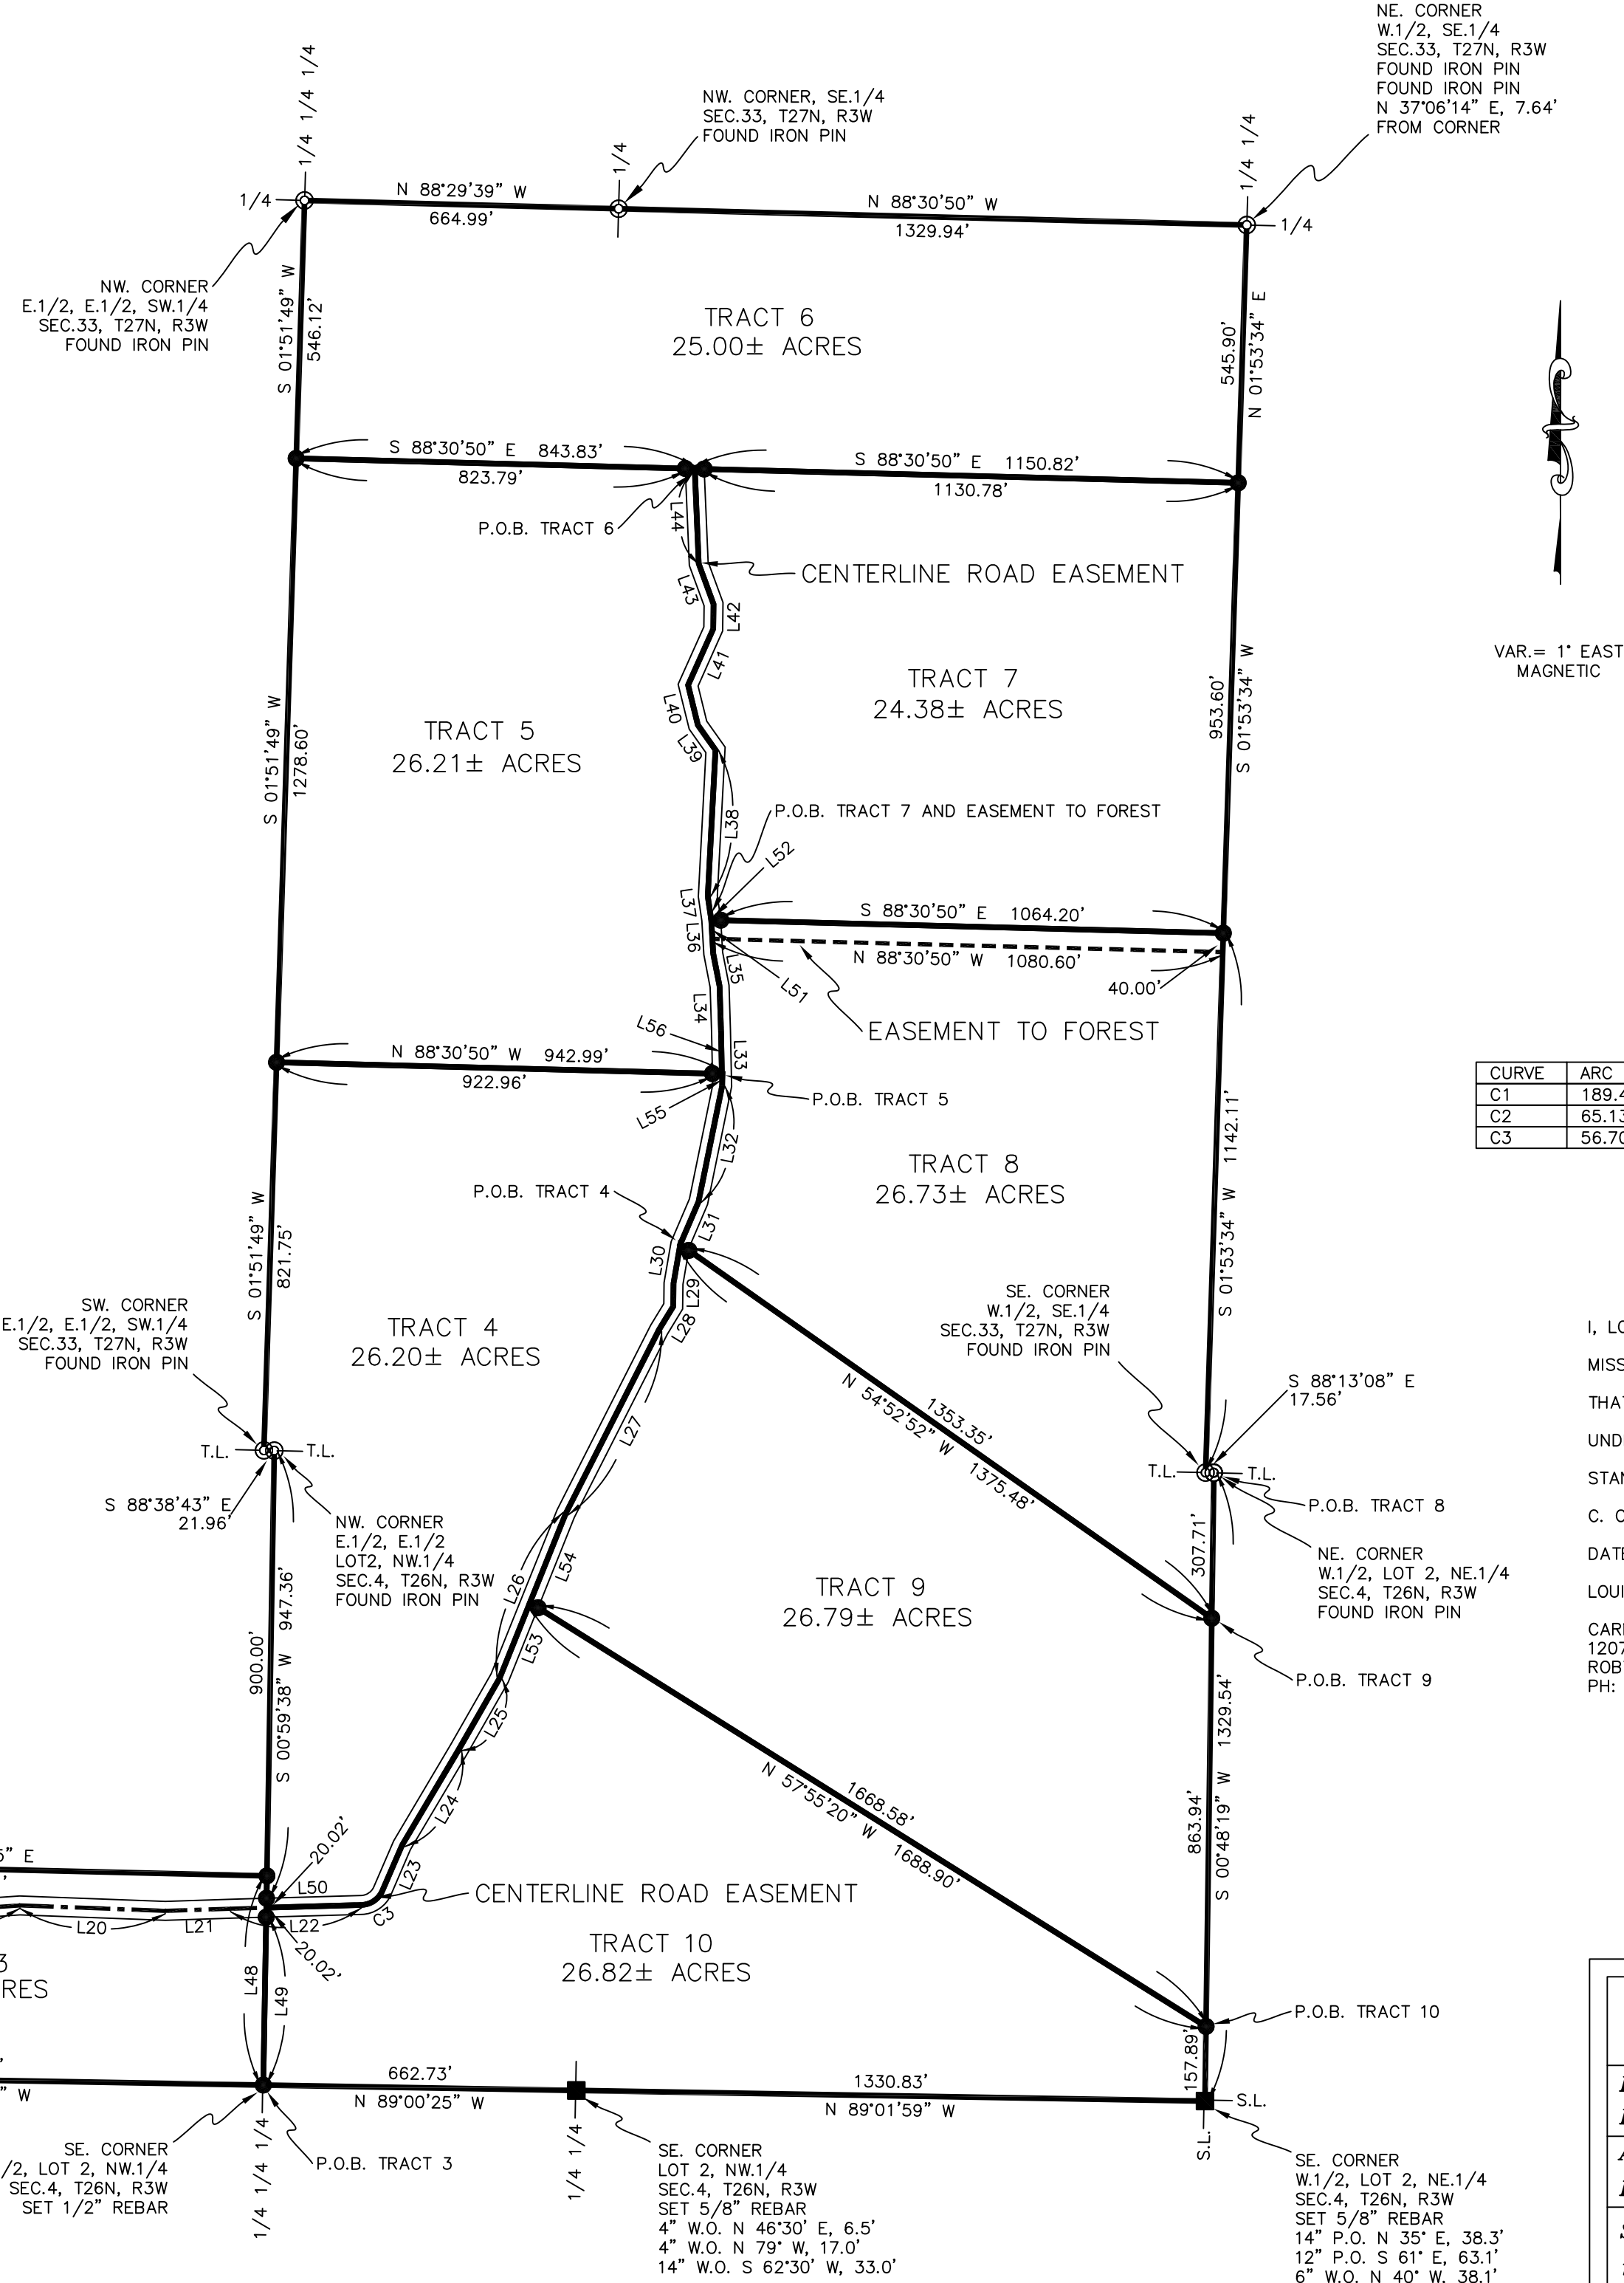

PROPERTY DESCRIPTION TRACT 5

A part of the East Half of the East Half of the Southwest Quarter, and a part of the West Half of the Southeast Quarter of Section 33, Township 27 North, Range 3 West of the 5th P.M., described as follows: Beginning at the Northeast corner of the West Half of Lot 2 of the Northeast Quarter of Section 4, Township 26 North, Range 3 West of the 5th P.M.; thence S 00°48'19" W 307.71 feet along the East line of said West Half of Lot 2 of the Northeast Quarter; thence N 54°52'52" W 1375.48 feet; thence N 23°12'23" E 98.19 feet; thence N 11°31'38" E 250.37 feet; thence N 01°12'46" W 25.31 feet for the true place of beginning; thence continuing N 01°12'46" W 92.27 feet; thence N 01°47'28" W 93.30 feet; thence N 11°02'50" W 70.33 feet; thence N 03°20'30" W 71.28 feet; thence N 08°23'00" W 50.54 feet; thence N 03°01'52" E 310.24 feet; thence N 35°25'22" W 64.33 feet; thence N 13°48'38" W 87.12 feet; thence N 24°05'40" E 130.45 feet; thence N 00°41'31" E 52.25 feet; thence N 20°08'16" W 91.24 feet; thence N 02°24'39" W 201.16 feet; thence N 88°30'50" W 843.83 feet to the West line of said East Half of the East Half of the Southwest Quarter; thence S 01°51'49" W 1278.60 feet along said West line; thence S 88°30'50" E 942.99 feet to the true place of beginning. Subject to all easements of record. Subject to a 20 foot wide road easement along the Easterly lines of said tract. Description as per Survey C—7064 made by Carmack Surveying, Inc.

LINE	BEARING	DISTANCE
L1	N 12°52'58" W	427.30'
L2	N 78°52'43" E	42.18'
L3	N 89°48'59" E	203.92'
L4	S 75°46'07" E	78.94'
L5	N 76°47'30" E	98.23'
L6	S 87°10'41" E	107.66'
L7	S 77°25'31" E	89.69'
L8	S 89°52'43" E	170.24'
L9	N 83°26'10" E	95.56'
L10	S 85°43'01" E	226.17'
L11	S 77°26'38" E	101.50'
L12	S 83°21'29" E	160.25'
L13	N 87°32'41" E	289.31'
L14	S 83°50'30" E	332.47'
L15	N 85°28'15" E	58.77'
L16	S 81°08'06" E	131.70'
L17	S 86°04'04" E	299.15'
L18	N 82°47'14" E	65.54'
L19	N 86°07'36" E	447.55'
L20	S 87°52'15" E	308.31'
L21	N 88°09'08" E	137.79'
L22	N 88°21'01" E	277.30'
L23	N 23°22'48" E	105.01'
L24	N 30°39'06" E	236.35'
L25	N 29°46'11" E	173.41'
L26	N 21°53'21" E	374.92'
L27	N 26°54'26" E	436.19'
L28	N 31°23'04" E	57.89'
L29	N 00°43'03" E	48.59'
L30	N 09°44'40" E	83.92'
L31	N 23°12'23" E	98.19'
L32	N 11°31'38" E	250.37'
L33	N 01°12'46" W	117.58'
L34	N 01°47'28" W	93.30'
L35	N 11°02'50" W	70.33'
L36	N 03°20'30" W	71.28'
L37	N 08°23'00" W	50.54'
L38	N 03°01'52" E	310.24'
L39	N 35°25'22" W	64.33'
L40	N 13°48'38" W	87.12'
L41	N 24°05'40" E	130.45'
L42	N 00°41'31" E	52.25'
L43	N 20°08'16" W	91.24'
L44	N 02°24'39" W	201.16'
L45	N 12°52'58" W	427.30'
L46	N 01°15'16" E	456.91'
L47	N 01°15'16" E	450.58'
L48	N 00°59'38" E	442.73'
L49	N 00°59'38" E	355.33'
L50	N 88°21'01" E	201.26'
L51	N 03°20'30" W	40.14'
L52	S 88°30'50" W	20.07'
L53	N 21°53'21" E	171.76'
L54	N 21°53'21" E	203.16'
L55	N 01°12'46" W	25.31'
L56	N 01°12'46" W	92.27'

CURVE	ARC LENGTH	RADIUS	CHORD BEARING	CHORD LENGTH
C1	189.44'	753.00'	S 82°58'34" E	188.95'
C2	65.13'	136.00'	S 89°29'18" E	64.51'
C3	56.70'	50.00'	N 55°51'55" E	53.71'


I, LOUIE E. CARMACK JR., SHANNON COUNTY SURVEYOR,
MISSOURI REGISTERED LAND SURVEYOR, NO. 2290, DECLARE
THAT THE SURVEY SHOWN ON THIS PLAT WAS MADE BY ME OR
UNDER MY DIRECTION, AND IS TO THE CURRENT MINIMUM
STANDARDS FOR PROPERTY BOUNDARY SURVEYS.

C. OF A. NO. 2009021547.

DATE FIELD WORK COMPLETED: 3/1/2010

LOUIE E. CARMACK JR.

CARMACK SURVEYING, INC.
12071 HWY. 32
ROBY, MO. 65557
PH: 417-458-4798

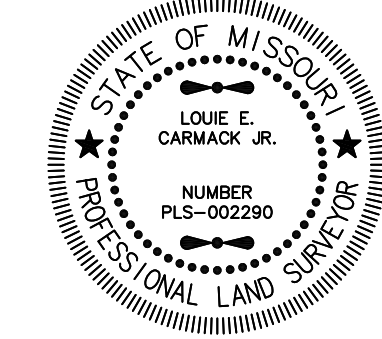

SURVEY FOR
CLASSIC COUNTRY LAND, L.L.C.

DRAWN RLS	DATE 03/03/10	SHANNON COUNTY, MO.
APPROVED LEC	DATE 03/03/10	SEC.4 & 5, T26N, R3W
SCALE 1" = 300'	SHEET 2 OF 2	SEC. 33, T27N, R3W
	SHEET PROJECT NO.	C-7064