



GRAPHIC SCALE

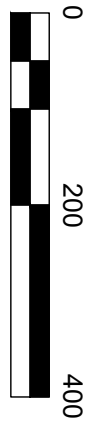

LEGEND

These standard symbols may be found in the drawing:
(B) = Bearing
R/W = Right of Way
P.O.B. = Point of Beginning
I.P.F. = Iron Pin Found
C.M.F. = Concrete Monument Found
C.I.P.S. = 1/2" Capped Iron Pin Set
C.I.P.S. = 3/4" Capped Iron Pin Set
L.W.K.F. = Lighted Wood Knot Found
C.I.I.P.F. = Capped Top Iron Pipe Found
O.I.I.P.F. = Open Top Iron Pipe Found

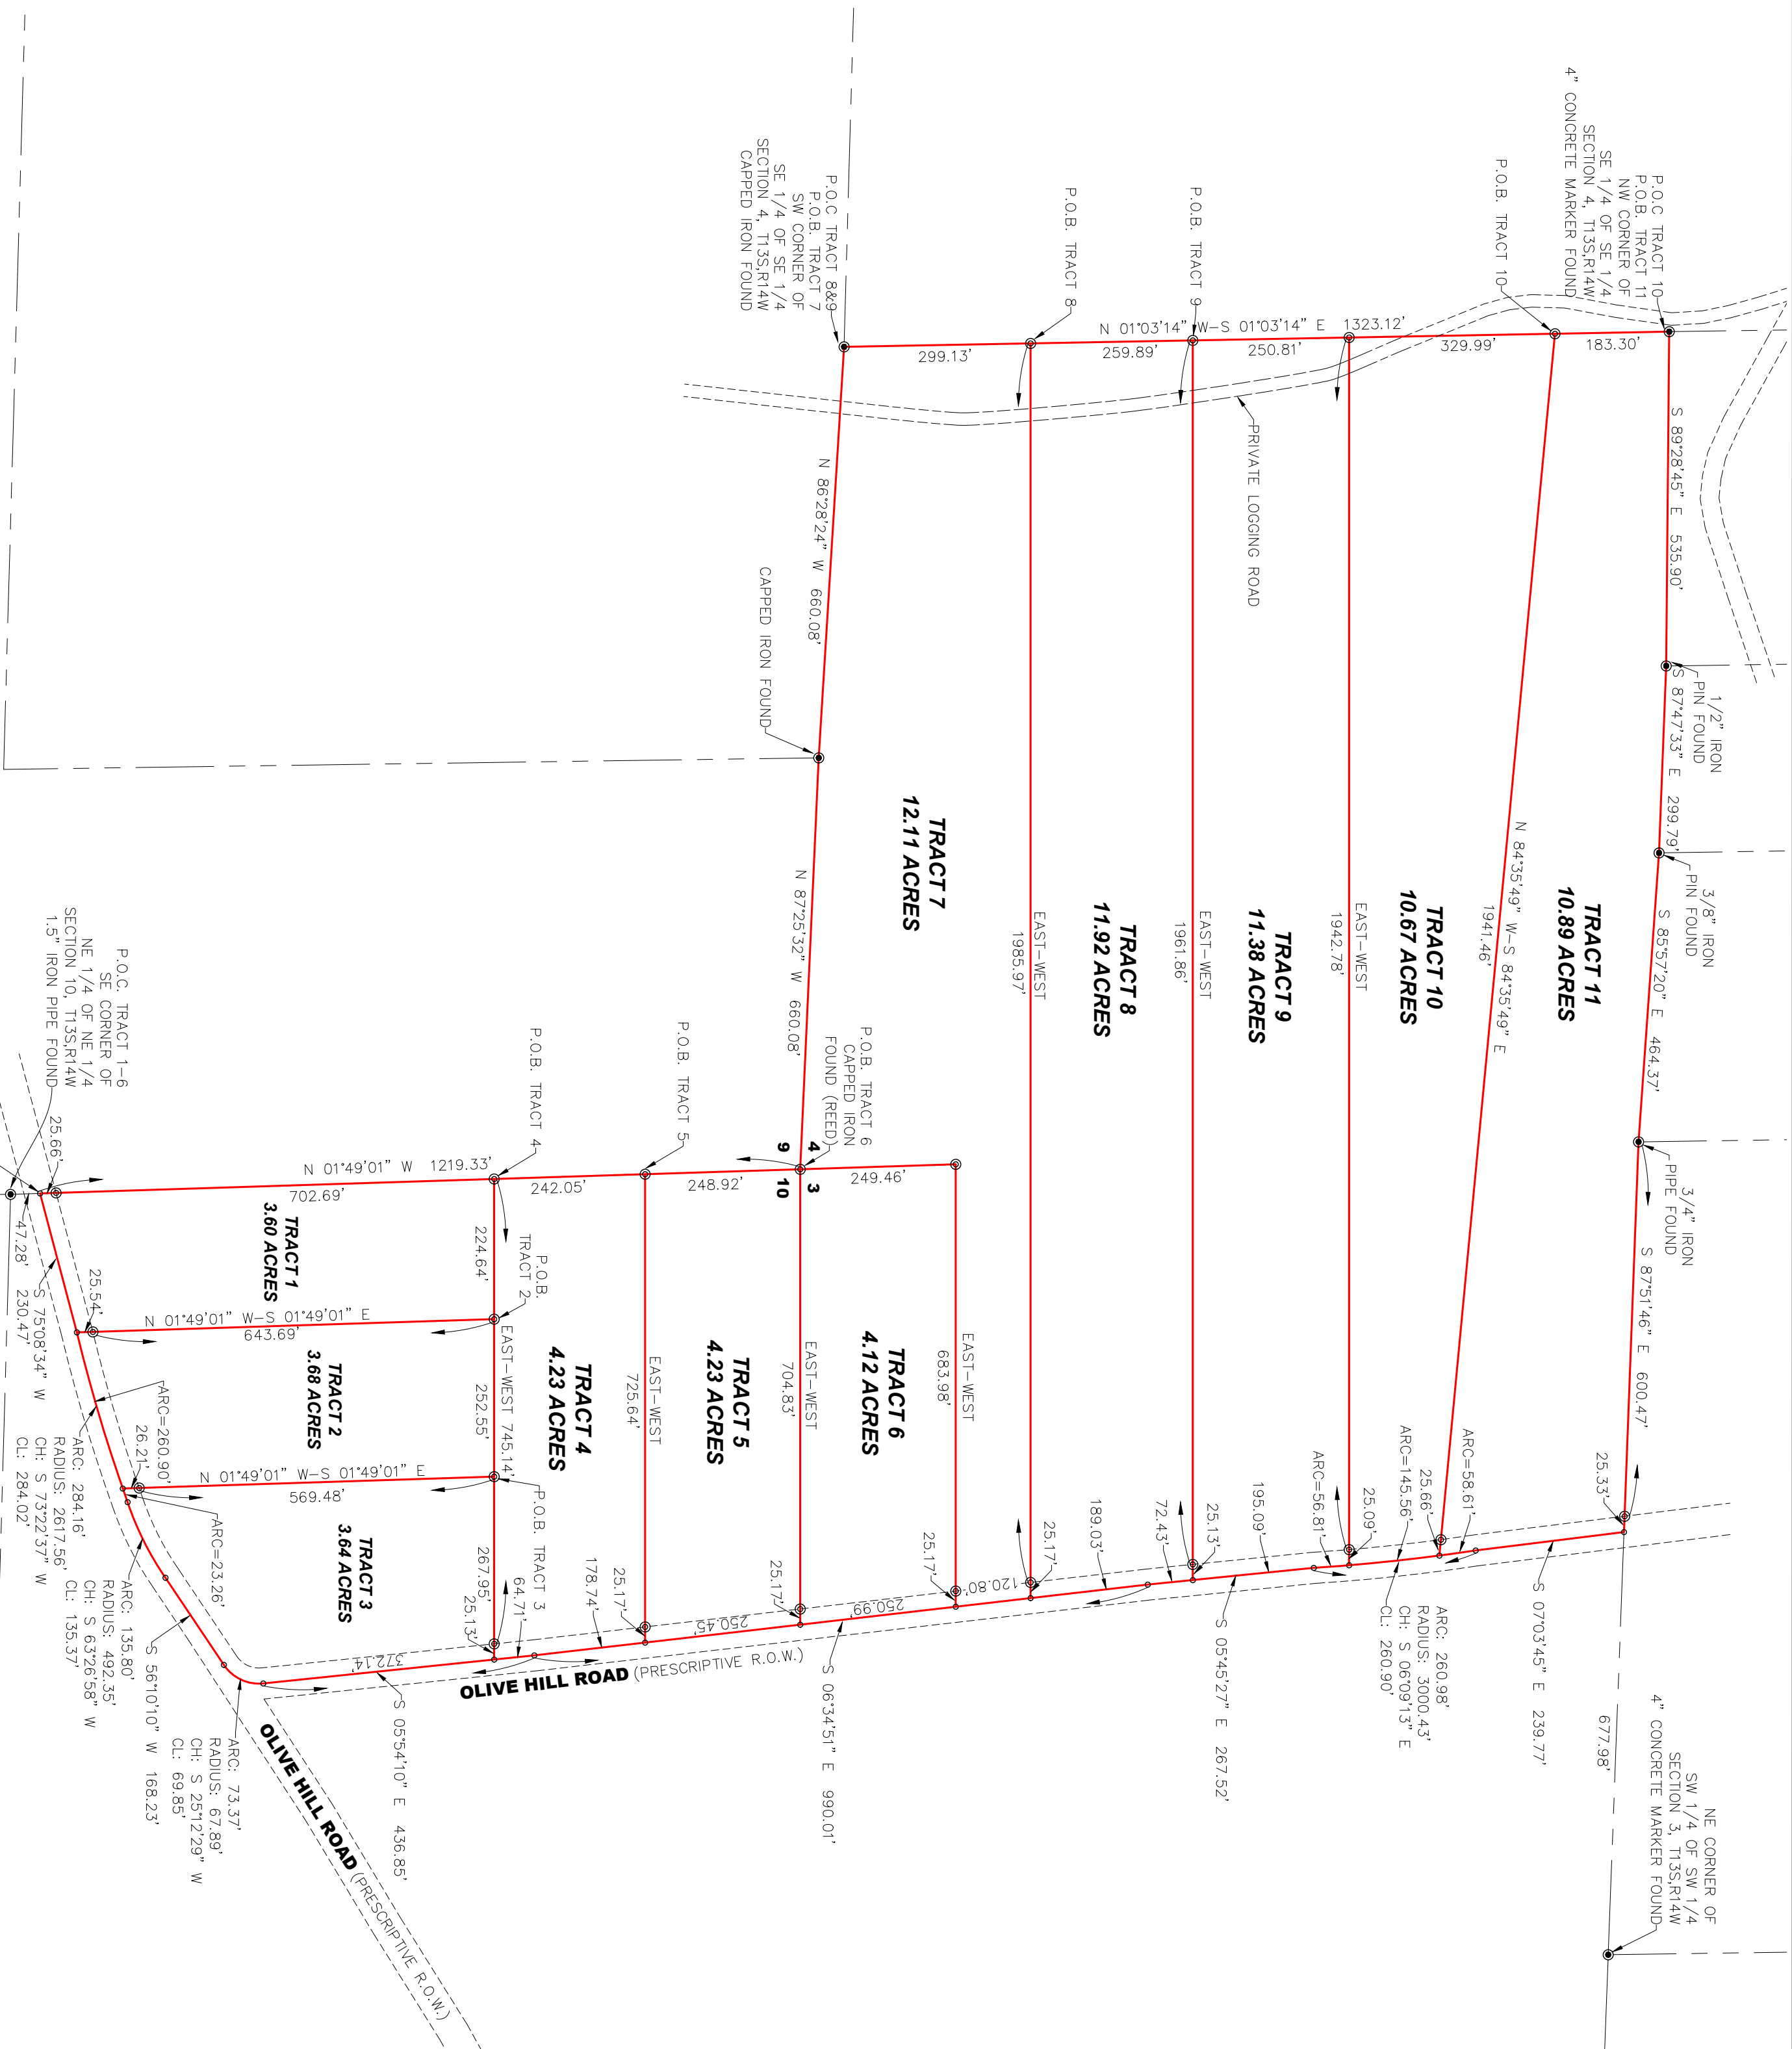

SURVEY NOTES:

1. THIS SURVEY WAS PREPARED WITHOUT THE BENEFIT OF A TITLE INSURANCE COMMITMENT OR TITLE SEARCH PROVIDED TO UNDER SURVEYING CONSULTANTS OR THE SIGNED SURVEYOR.
2. NO IMPROVEMENTS OTHER THAN SHOWN WERE LOCATED.
3. THIS IS A RURAL CLASS BOUNDARY SURVEY.
4. BASIS OF BEARINGS FOR THIS SURVEY IS THE ALABAMA STATE PLANE COORDINATE SYSTEM WEST ZONE, NAD 1983 (2011), AS DETERMINED BY G.P.S. OBSERVATIONS.
5. ALL 1/2" IRON PIN SET ON THIS SURVEY ARE MARKED WITH BLUE CAPS STAMPED "UNDER SURVEYING-CA-1065-LS".

SURVEYOR'S CERTIFICATE

I, Jason M. Linder, hereby certify that all parts of this survey and drawing have been completed in accordance with the requirements of the Standards of Practice for Surveying in the State of Alabama to the best of my knowledge, information and belief.

Jason M. Linder, Alabama Registration No. 34762

UNDER SURVEYING
CONSULTANTS, LLC




370 FIRST STREET
SILAS, ALABAMA 36919

(P) 251 542 9334
(E) jason@undersurvey.com

Revisions

No.	Date	Description
1	07-18-2025	Initial Survey

CLASSIC COUNTRY LAND, LLC
OLIVE HILL ROAD TRACT
SECTION 3,4,10, TOWNSHIP 13 SOUTH, RANGE 14 WEST
LAMAR COUNTY, ALABAMA

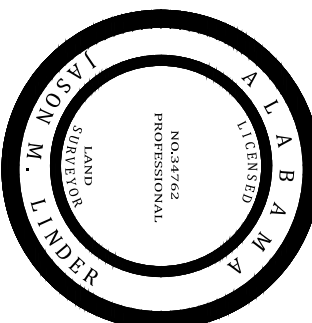

07-18-2025

DRAWING NOT VALID UNLESS BEARING
SURVEYOR'S ORIGINAL SIGNATURE AND SEAL

Drawn	JML
Checked	TAG
Approved	JML

Issue Date	07-18-2025	Sheet No.	1 OF 1
------------	------------	-----------	--------