
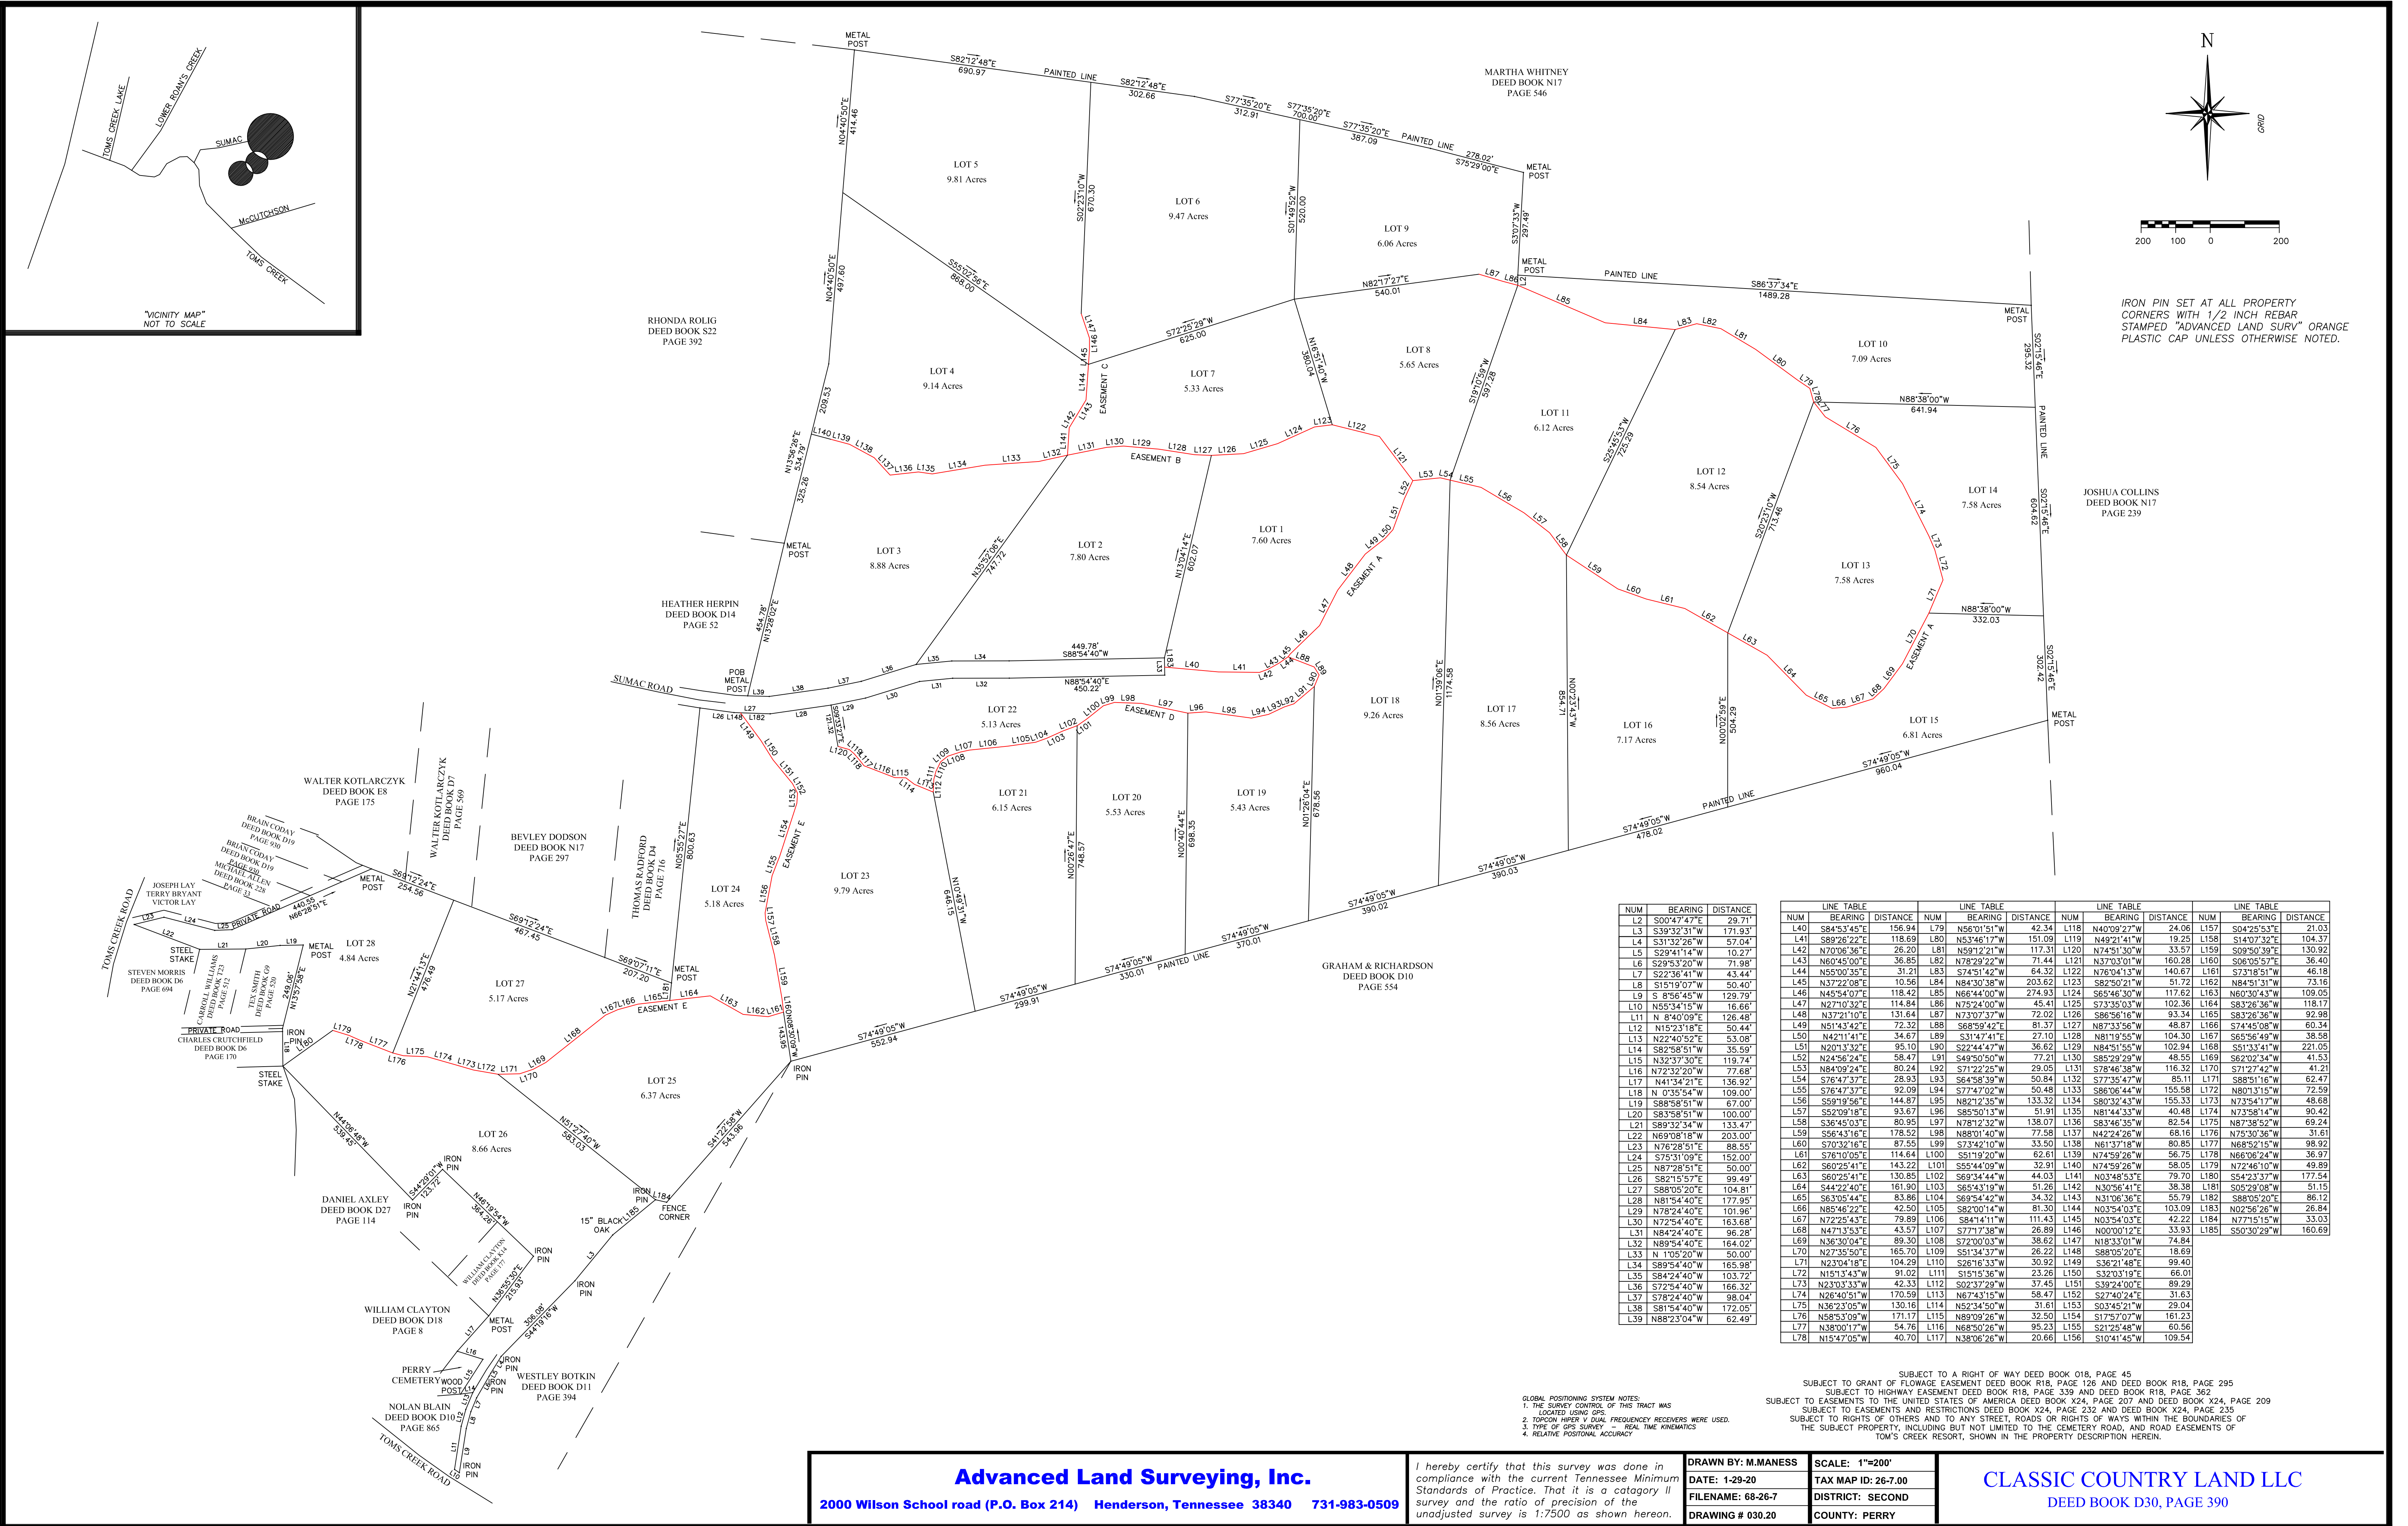


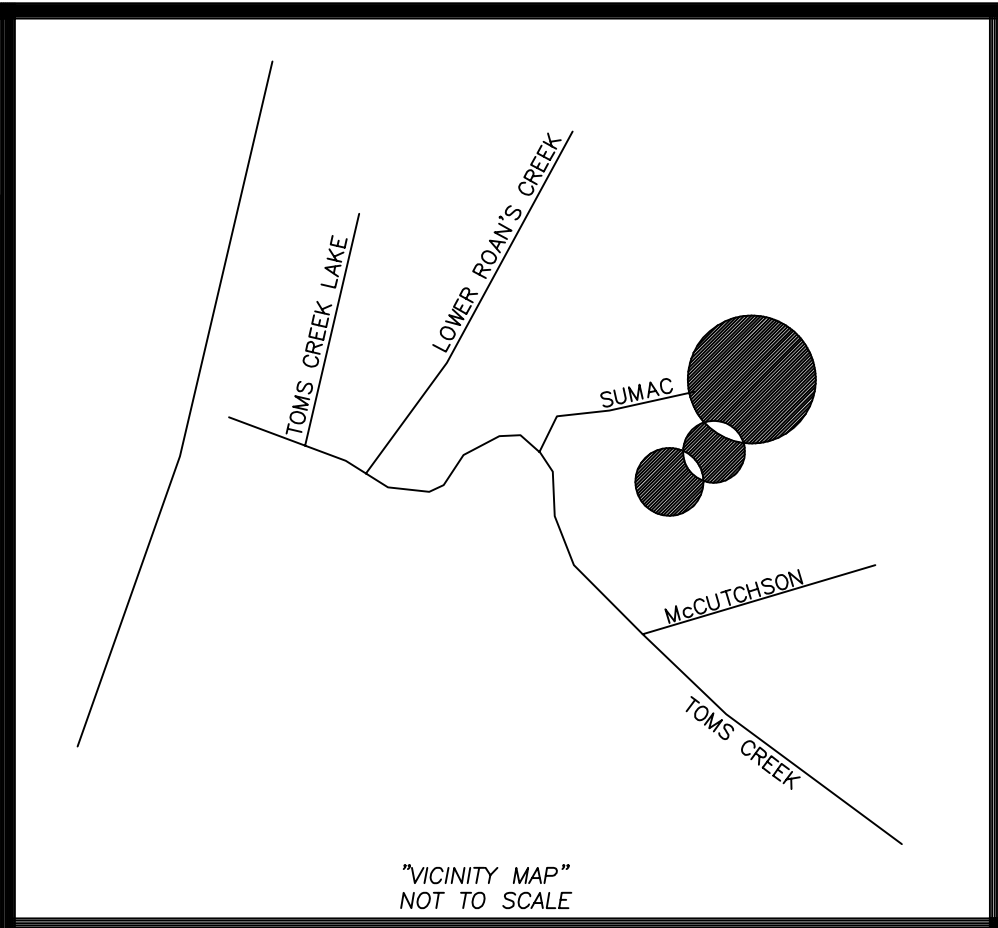

NUM	BEARING	DISTANCE
L2	S00°47'47"E	29.71'
L3	S39°32'31"W	171.93'
L4	S31°32'26"W	57.04'
L5	S29°41'14"W	10.37'
L6	S29°53'20"W	71.98'
L7	S22°36'41"W	43.44'
L8	S15°19'07"W	50.40'
L9	S 8°56'45"W	129.79'
L10	N55°34'15"W	16.66'
L11	N 8°40'09"E	126.48'
L12	N15°23'18"E	50.44'
L13	N22°40'52"E	53.08'
L14	S82°58'51"W	35.59'
L15	N32°37'30"E	119.74'
L16	N72°32'20"W	77.68'
L17	N41°34'22"E	136.92'
L18	N 0°35'54"W	109.00'
L19	S88°58'51"W	67.00'
L20	S83°58'51"W	100.00'
L21	S89°32'34"W	133.47'
L22	N69°08'18"W	203.00'
L23	N76°28'51"E	68.65'
L24	S73°31'09"E	152.00'
L25	N87°28'51"E	50.00'
L26	S82°15'57"E	99.49'
L27	S88°05'20"E	104.81'
L28	N81°54'40"E	177.95'
L29	N78°24'40"E	101.96'
L30	N72°54'40"E	163.68'
L31	N84°24'40"E	96.28'
L32	N89°54'40"E	164.02'
L33	N 1°05'20"W	50.00'
L34	S89°54'40"W	165.98'
L35	S89°24'40"W	103.72'
L36	S72°54'40"W	166.32'
L37	S78°24'40"W	98.04'
L38	S81°54'40"W	172.05'
L39	N88°23'04"W	62.49'

LINE TABLE				LINE TABLE				LINE TABLE					
NUM	BEARING	DISTANCE		NUM	BEARING	DISTANCE		NUM	BEARING	DISTANCE			
L40	S84°53'45"E	156.94'		L79	N56°01'51"W	42.34'		L118	N40°09'27"W	24.06'	L157	S04°25'53"E	21.03'
L41	S89°28'22"E	118.69'	L80	N53°46'17"W	151.09'	L119	N49°21'41"W	19.25'	L158	S14°07'32"E	104.37'		
L42	N70°08'36"E	26.20'	L81	N59°12'21"W	117.31'	L120	N74°51'30"W	33.57'	L159	S09°50'59"E	130.92'		
L43	N60°45'00"E	36.85'	L82	N78°29'22"W	71.44'	L121	N37°03'01"W	160.28'	L160	S06°05'57"E	36.40'		
L44	N55°00'35"E	31.21'	L83	S74°51'42"W	64.32'	L122	N76°04'13"W	140.67'	L161	S73°18'51"W	46.18'		
L45	N37°22'08"E	10.56'	L84	N84°30'38"W	203.62'	L123	S82°50'21"W	51.72'	L162	N84°51'31"W	73.16'		
L46	N45°54'07"E	118.42'	L85	N66°44'00"W	274.93'	L124	S65°46'30"W	117.62'	L163	N60°30'43"W	109.05'		
L47	N27°10'32"E	114.84'	L86	N75°24'00"W	45.41'	L125	S73°35'03"W	102.36'	L164	S83°26'36"W	118.17'		
L48	N37°21'10"E	131.64'	L87	N73°07'37"W	72.02'	L126	S86°56'16"W	93.34'	L165	S83°26'36"W	92.98'		
L49	N51°43'42"E	72.32'	L88	S68°59'42"E	81.37'	L127	N87°33'56"W	48.87'	L166	S74°45'08"W	60.34'		
L50	N42°11'41"E	34.67'	L89	S31°47'41"E	27.10'	L128	N81°19'55"W	104.30'	L167	S65°56'49"W	38.58'		
L51	N20°13'32"E	95.10'	L90	S22°44'47"W	36.62'	L129	N84°51'55"W	102.94'	L168	S51°33'41"W	221.05'		
L52	N24°56'24"E	58.47'	L91	S49°50'50"W	77.21'	L130	S85°29'29"W	48.55'	L169	S62°02'34"W	41.53'		
L53	N84°09'24"E	80.24'	L92	S71°22'25"W	29.05'	L131	S78°46'38"W	116.32'	L170	N73°30'36"W	41.21'		
L54	S78°47'37"E	28.93'	L93	S64°58'39"W	50.84'	L132	S77°35'47"W	85.11'	L171	S88°51'16"W	62.47'		
L55	S78°47'37"E	92.09'	L94	S77°47'02"W	50.48'	L133	S86°06'44"W	155.58'	L172	N80°13'15"W	72.59'		
L56	S59°19'56"E	144.87'	L95	N82°12'35"W	133.32'	L134	S80°32'43"W	155.33'	L173	N73°54'17"W	48.68'		
L57	S52°09'18"E	93.67'	L96	S85°50'13"W	51.91'	L135	N81°44'33"W	40.48'	L174	N73°58'14"W	90.42'		
L58	S36°45'03"E	80.95'	L97	N78°12'32"W	138.07'	L136	S83°46'35"W	82.54'	L175	N87°38'52"W	69.24'		
L59	S36°43'16"E	178.52'	L98	N89°01'40"W	77.58'	L137	N42°24'26"W	68.16'	L176	N23°30'36"W	31.61'		
L60	S70°32'16"E	87.55'	L99	S73°42'10"W	33.50'	L138	N61°37'18"W	80.85'	L177	N68°52'15"W	98.92'		
L61	S78°10'05"E	114.64'	L100	S51°19'20"W	62.61'	L139	N74°59'26"W	56.75'	L178	N68°06'24"W	36.97'		
L62	S60°28'41"E	143.22'	L101	S55°44'09"W	32.91'	L140	N74°59'26"W	58.05'	L179	N72°46'10"W	49.89'		
L63	S60°28'41"E	130.85'	L102	S69°34'44"W	44.03'	L141	N03°48'53"E	79.70'	L180	S54°23'37"W	177.54'		
L64	S44°22'40"E	161.90'	L103	S65°43'19"W	51.26'	L142	N30°56'41"E	36.38'	L181	S05°29'08"W	51.15'		
L65	S63°08'44"E	83.86'	L104	S69°54'42"W	34.32'	L143	N31°06'36"E	55.79'	L182	S80°02'40"E	86.12'		
L66	N85°46'22"E	42.50'	L105	S82°00'14"W	81.30'	L144	N03°54'03"E	103.09'	L183	N02°56'26"W	26.84'		
L67	N72°25'43"E	79.89'	L106	S84°14'11"W	111.43'	L145	N03°54'03"E	42.22'	L184	N77°15'15"W	33.03'		
L68	N47°13'53"E	43.57'	L107	S77°17'38"W	26.89'	L146	N00°00'12"E	33.93'	L185	S50°30'29"W	160.69'		
L69	N36°30'04"E	89.30'	L108	S72°00'03"W	38.62'	L147	N18°33'01"W	74.84'					
L70	N27°55'50"E	165.70'	L109	S51°34'37"W	26.22'	L148	S88°05'20"E	18.69'					
L71	N23°04'16"E	104.29'	L110	S26°16'33"W	30.92'	L149	S36°21'48"E	99.40'					
L72	N15°13'45"W	91.02'	L111	S15°15'56"W	23.26'	L150	S32°03'19"E	66.01'					
L73	N23°03'33"W	42.33'	L112	S02°37'29"W	37.45'	L151	S39°24'00"E	89.29'					
L74	N26°40'51"W	170.59'	L113	N67°43'15"W	58.47'	L152	S27°40'24"E	31.63'					
L75	N36°23'05"W	130.16'	L114	N52°34'50"W	31.61'	L153	S03°45'21"W	29.04'					
L76	N58°53'09"W	171.17'	L115	N89°09'26"W	32.50'	L154	S17°57'07"W	161.23'					
L77	N38°00'17"E	54.76'	L116	N68°50'26"W	95.23'	L155	S12°25'48"W	60.56'					
L78	N15°47'05"W	40.70'	L117	N38°06'26"W	20.66'	L156	S10°41'45"W	109.54'					

GLOBAL POSITIONING SYSTEM NOTES:
1. THE SURVEY CONTROL OF THIS TRACT WAS LOCATED USING GPS.
2. TOPCON Hiper V DUAL FREQUENCY RECEIVERS WERE USED.
3. TYPE OF GPS SURVEY - REAL TIME KINEMATICS
4. RELATIVE POSITIONAL ACCURACY

SUBJECT TO A RIGHT OF WAY DEED BOOK 018, PAGE 45
SUBJECT TO GRANT OF FLOWAGE EASEMENT DEED BOOK R18, PAGE 126 AND DEED BOOK R18, PAGE 295
SUBJECT TO HIGHWAY EASEMENT DEED BOOK R18, PAGE 339 AND DEED BOOK R18, PAGE 362
SUBJECT TO EASEMENTS TO THE UNITED STATES OF AMERICA DEED BOOK X24, PAGE 207 AND DEED BOOK X24, PAGE 209
SUBJECT TO EASEMENTS AND RESTRICTIONS DEED BOOK X24, PAGE 232 AND DEED BOOK X24, PAGE 235
SUBJECT TO RIGHTS OF OTHERS AND TO ANY STREET, ROADS OR RIGHTS OF WAYS WITHIN THE BOUNDARIES OF THE SUBJECT PROPERTY, INCLUDING BUT NOT LIMITED TO THE CEMETERY ROAD, AND ROAD EASEMENTS OF TOM'S CREEK RESORT, SHOWN IN THE PROPERTY DESCRIPTION HEREIN.

Advanced Land Surveying, Inc.
2000 Wilson School road (P.O. Box 214) Henderson, Tennessee 38340 731-983-0509

I hereby certify that this survey was done in compliance with the current Tennessee Minimum Standards of Practice. That it is a category II survey and the ratio of precision of the unadjusted survey is 1:7500 as shown hereon.

DRAWN BY: M.MANESS
DATE: 1-29-20
FILENAME: 68-26-7
DRAWING # 030.20
SCALE: 1"=200'
TAX MAP ID: 26-7-00
DISTRICT: SECOND
COUNTY: PERRY

CLASSIC COUNTRY LAND LLC
DEED BOOK D30, PAGE 390