


TROPHY RIDGE II

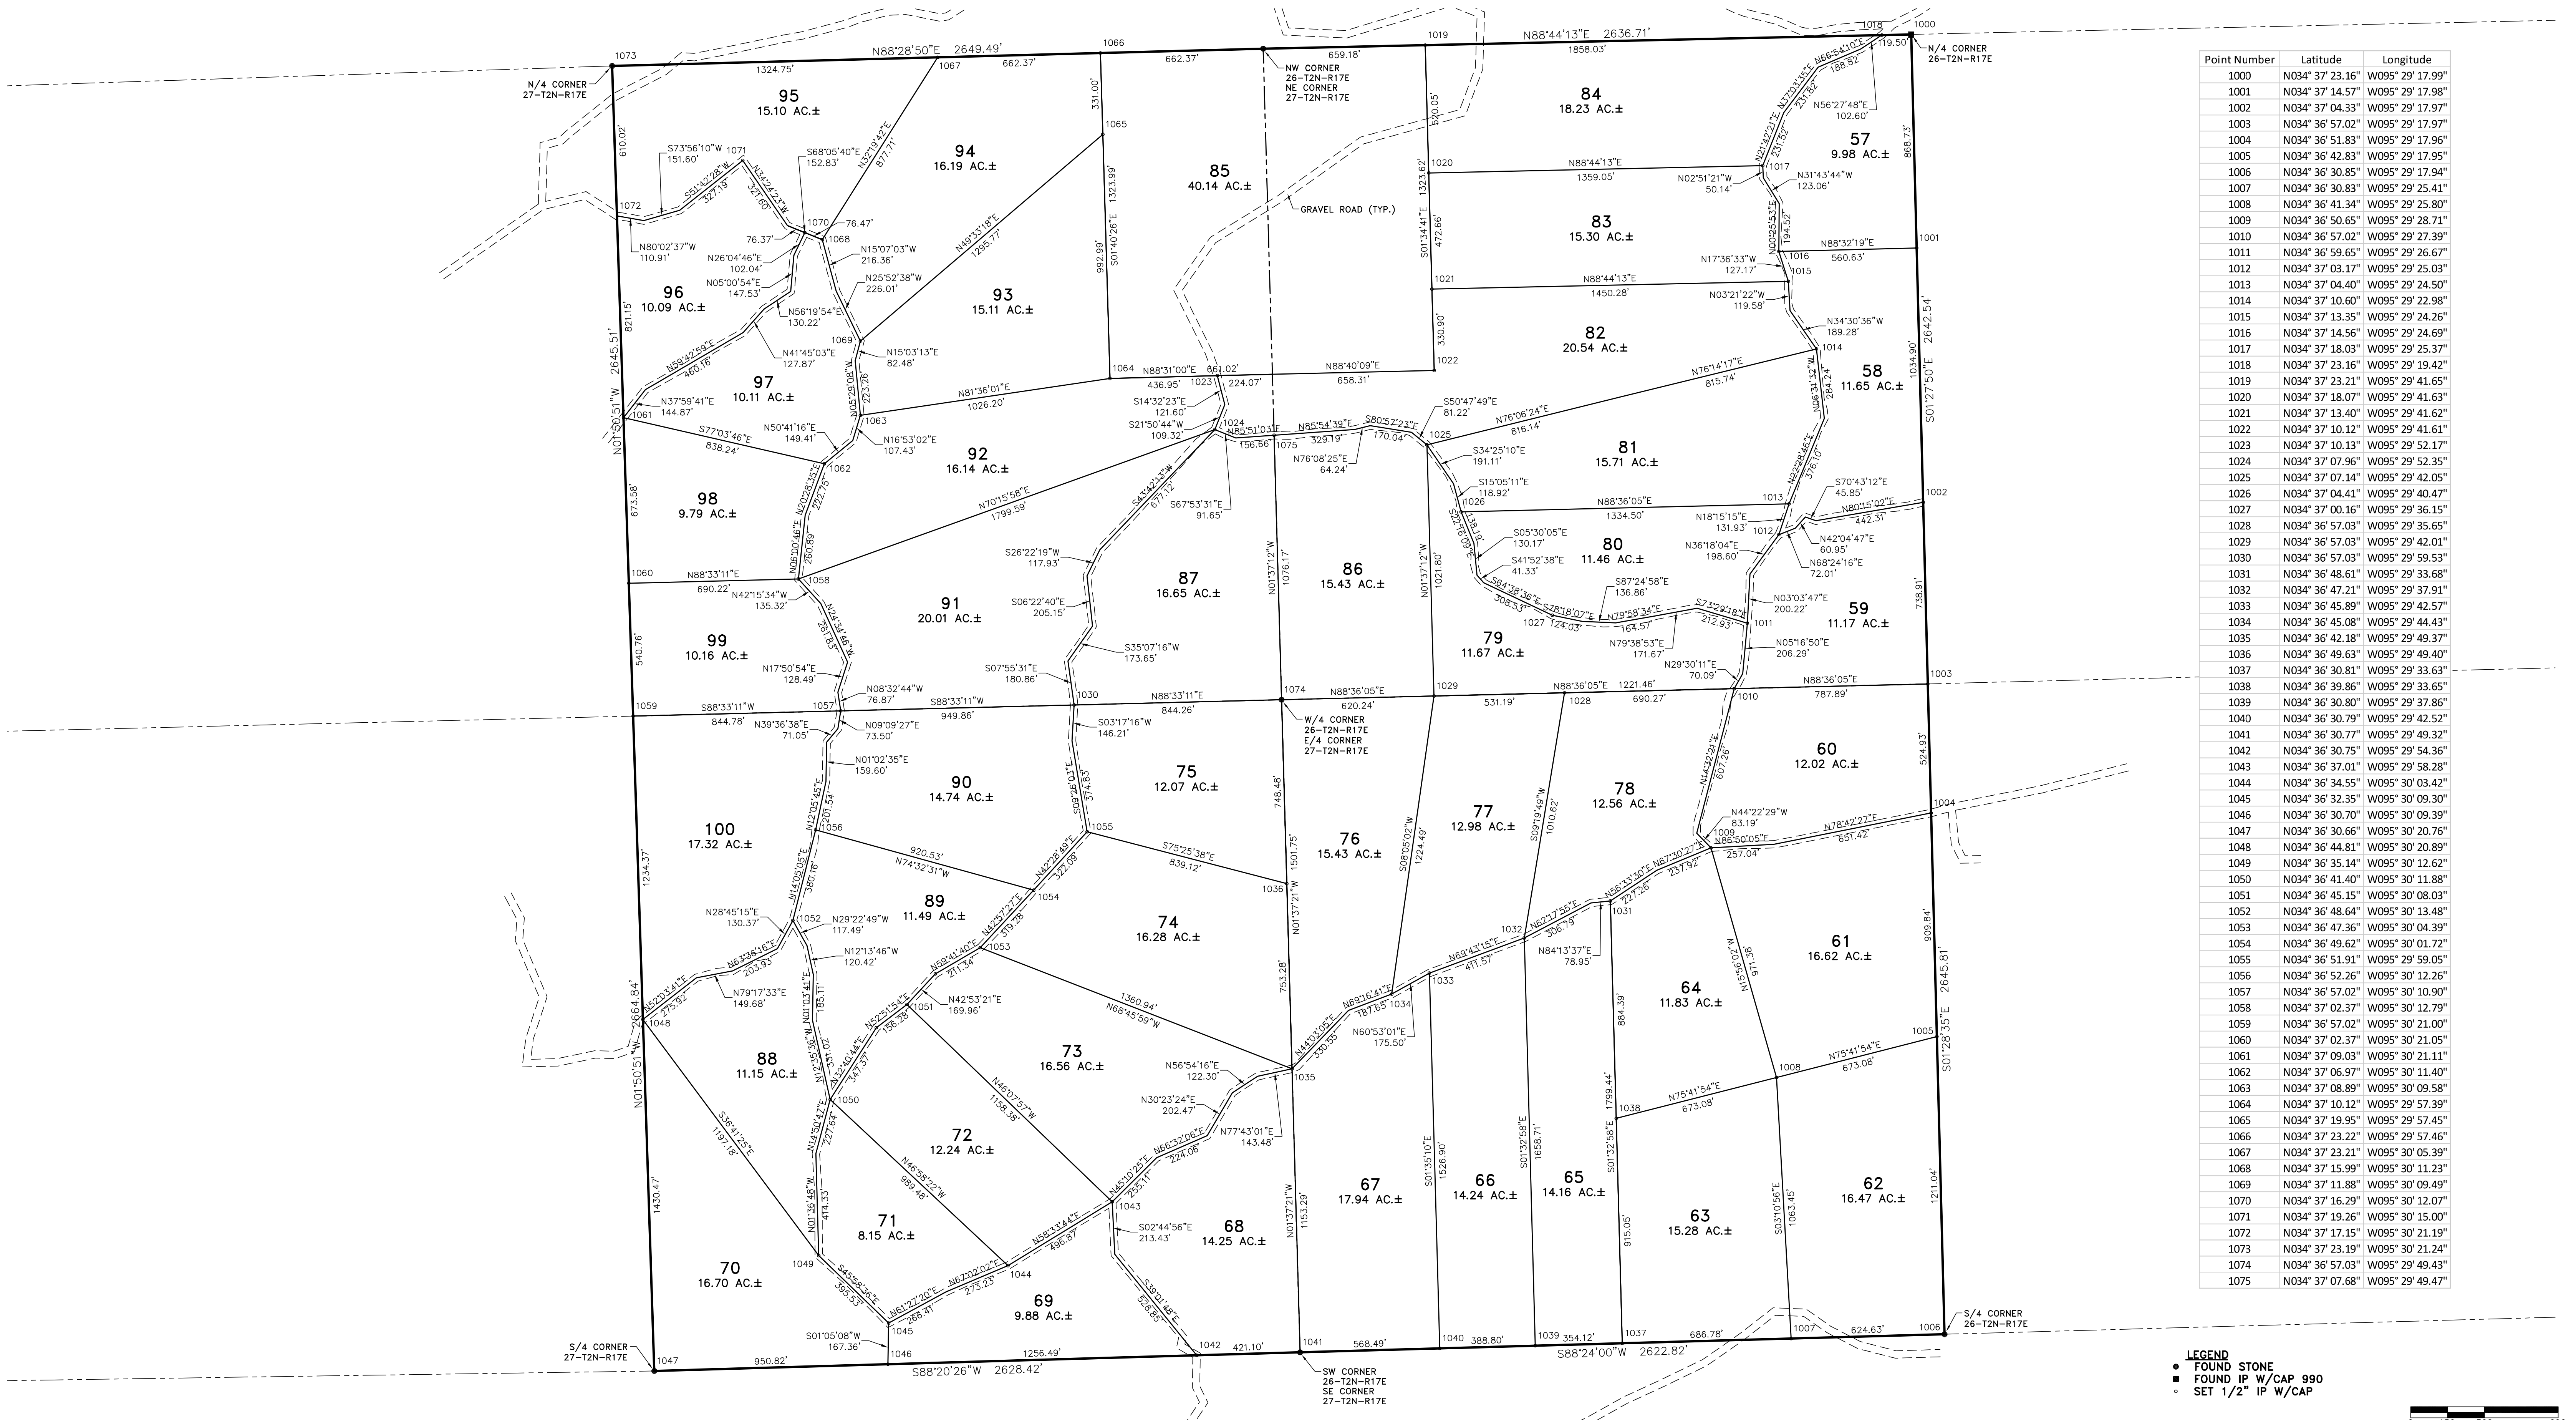

Point Number	Latitude	Longitude
1000	N034° 37' 23.16"	W095° 29' 17.99"
1001	N034° 37' 14.57"	W095° 29' 17.98"
1002	N034° 37' 04.33"	W095° 29' 17.97"
1003	N034° 36' 57.02"	W095° 29' 17.97"
1004	N034° 36' 51.83"	W095° 29' 17.96"
1005	N034° 36' 42.83"	W095° 29' 17.95"
1006	N034° 36' 30.85"	W095° 29' 17.94"
1007	N034° 36' 30.83"	W095° 29' 25.41"
1008	N034° 36' 41.34"	W095° 29' 25.80"
1009	N034° 36' 50.65"	W095° 29' 28.71"
1010	N034° 36' 57.02"	W095° 29' 27.39"
1011	N034° 36' 59.65"	W095° 29' 26.67"
1012	N034° 37' 03.17"	W095° 29' 25.03"
1013	N034° 37' 04.40"	W095° 29' 24.50"
1014	N034° 37' 10.60"	W095° 29' 22.98"
1015	N034° 37' 13.35"	W095° 29' 24.26"
1016	N034° 37' 14.56"	W095° 29' 24.69"
1017	N034° 37' 18.03"	W095° 29' 25.37"
1018	N034° 37' 23.16"	W095° 29' 19.42"
1019	N034° 37' 23.21"	W095° 29' 41.65"
1020	N034° 37' 18.07"	W095° 29' 41.63"
1021	N034° 37' 13.40"	W095° 29' 41.62"
1022	N034° 37' 10.12"	W095° 29' 41.61"
1023	N034° 37' 10.13"	W095° 29' 52.17"
1024	N034° 37' 07.96"	W095° 29' 52.35"
1025	N034° 37' 07.14"	W095° 29' 42.05"
1026	N034° 37' 04.41"	W095° 29' 40.47"
1027	N034° 37' 00.16"	W095° 29' 36.15"
1028	N034° 36' 57.03"	W095° 29' 35.65"
1029	N034° 36' 57.03"	W095° 29' 42.01"
1030	N034° 36' 57.03"	W095° 29' 59.53"
1031	N034° 36' 48.61"	W095° 29' 33.68"
1032	N034° 36' 47.21"	W095° 29' 37.91"
1033	N034° 36' 45.89"	W095° 29' 42.57"
1034	N034° 36' 45.08"	W095° 29' 44.43"
1035	N034° 36' 42.18"	W095° 29' 49.37"
1036	N034° 36' 49.63"	W095° 29' 49.40"
1037	N034° 36' 30.81"	W095° 29' 33.63"
1038	N034° 36' 39.86"	W095° 29' 33.65"
1039	N034° 36' 30.80"	W095° 29' 37.86"
1040	N034° 36' 30.79"	W095° 29' 42.52"
1041	N034° 36' 30.77"	W095° 29' 49.32"
1042	N034° 36' 30.75"	W095° 29' 54.36"
1043	N034° 36' 37.01"	W095° 29' 58.28"
1044	N034° 36' 34.55"	W095° 30' 03.42"
1045	N034° 36' 32.35"	W095° 30' 09.30"
1046	N034° 36' 30.70"	W095° 30' 09.39"
1047	N034° 36' 30.66"	W095° 30' 20.76"
1048	N034° 36' 44.81"	W095° 30' 20.89"
1049	N034° 36' 35.14"	W095° 30' 12.62"
1050	N034° 36' 41.40"	W095° 30' 11.88"
1051	N034° 36' 45.15"	W095° 30' 08.03"
1052	N034° 36' 48.64"	W095° 30' 13.48"
1053	N034° 36' 47.36"	W095° 30' 04.39"
1054	N034° 36' 49.62"	W095° 30' 01.72"
1055	N034° 36' 51.91"	W095° 29' 59.05"
1056	N034° 36' 52.26"	W095° 30' 12.26"
1057	N034° 36' 57.02"	W095° 30' 10.90"
1058	N034° 37' 02.37"	W095° 30' 12.79"
1059	N034° 36' 57.02"	W095° 30' 21.00"
1060	N034° 37' 02.37"	W095° 30' 21.05"
1061	N034° 37' 09.03"	W095° 30' 21.11"
1062	N034° 37' 06.97"	W095° 30' 11.40"
1063	N034° 37' 08.89"	W095° 30' 09.58"
1064	N034° 37' 10.12"	W095° 29' 57.39"
1065	N034° 37' 19.95"	W095° 29' 57.45"
1066	N034° 37' 23.22"	W095° 29' 57.46"
1067	N034° 37' 23.21"	W095° 30' 05.39"
1068	N034° 37' 15.99"	W095° 30' 11.23"
1069	N034° 37' 11.88"	W095° 30' 09.49"
1070	N034° 37' 16.29"	W095° 30' 12.07"
1071	N034° 37' 19.26"	W095° 30' 15.00"
1072	N034° 37' 17.15"	W095° 30' 21.19"
1073	N034° 37' 23.19"	W095° 30' 21.24"
1074	N034° 36' 57.03"	W095° 29' 49.43"
1075	N034° 37' 07.68"	W095° 29' 49.47"



CERTIFICATE OF SURVEY



I hereby certify that on April 3rd, 2011, that a survey was made under my supervision of the property described above and that the above plat is a true and correct representation of said survey. I also certify that this plat meets the Oklahoma Minimum Standards for the practice of Land Surveying as adopted by the Oklahoma State Board of Registration for Professional Engineers and Land Surveyors.

T.D. Chappell, Oklahoma Licensed Professional Land Surveyor No. 1673

SURV. BY:	TC	SCALE:	1" = 300'
DRAWN BY:	JAK	DATE:	4/6/11
APPROVED BY:	TC	SURVEY #:	S044-12
		SHEET	1 OF 1



CHAPPELL LAND SURVEYING, PC
P.O. Box 861, Hugo, OK 74743 (580) 326-6688
Certificate of Authorization No. 5072, Exp. June 30, 2012

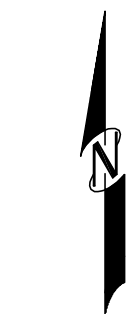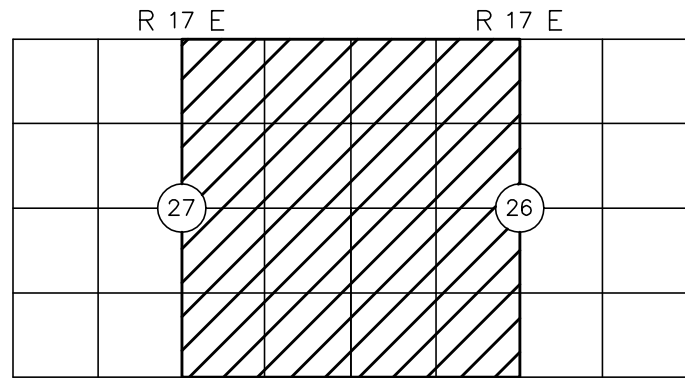

BEARING BASIS:
OK STATE PLANE COORDINATES
NAD-83 OK SOUTH