




MONTGOMERY RANCH

A Subdivision lying in the SW/4 of
Section 4, Township 6 South, Range 3 East
of the Indian Meridian, Love County, Oklahoma

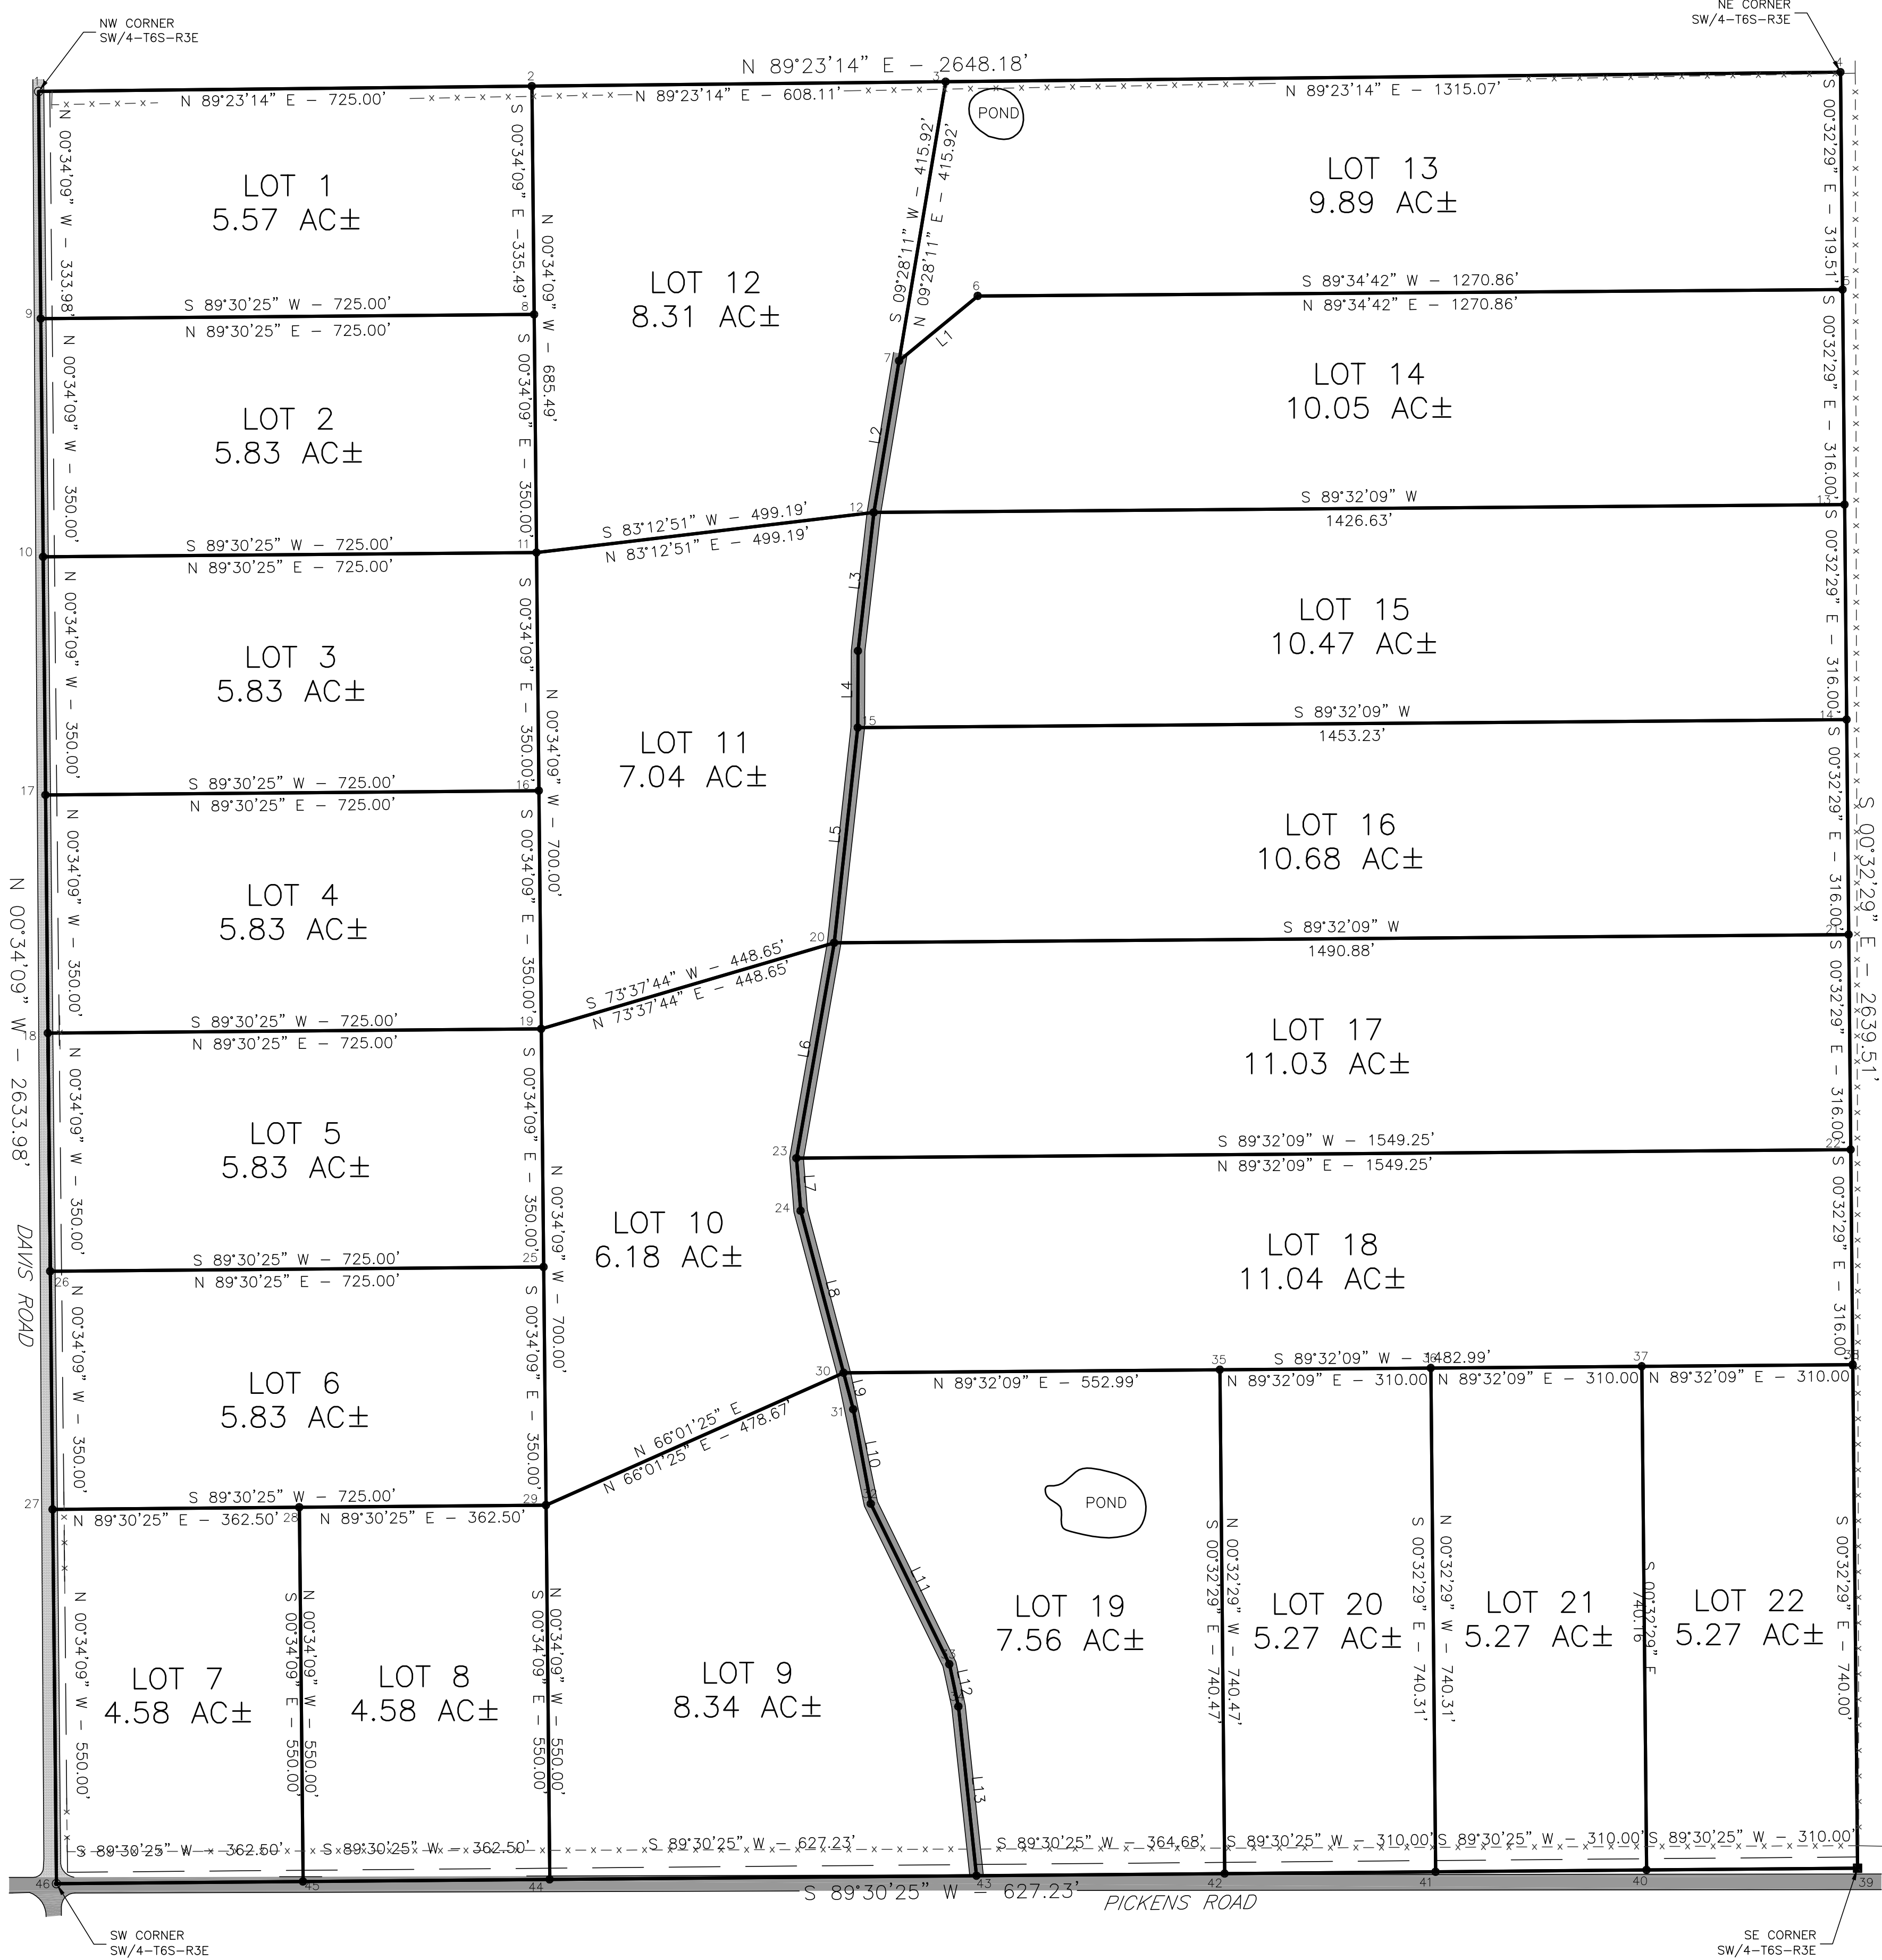

LINE	BEARING	DISTANCE
L1	N 50°27'12" E	149.93'
L2	S 09°28'11" W	225.81'
L3	N 06°30'20" E	204.78'
L4	N 00°12'49" E	112.75'
L5	S 06°15'11" W	318.18'
L6	S 09°55'35" W	321.27'
L7	S 04°32'44" E	77.67'
L8	N 14°50'40" W	246.24'
L9	S 14°50'40" E	55.51'
L10	S 10°32'18" E	141.18'
L11	N 26°03'53" W	262.52'
L12	S 12°08'19" E	63.57'
L13	N 06°05'33" W	250.07'

Point	Northing	Easting
1	267330.485	2269947.901
2	267338.239	2270672.860
3	267344.742	2271280.938
4	267358.807	2272595.930
5	267039.509	2272598.949
6	267029.959	2271328.123
7	266934.495	2271212.509
8	267002.762	2270676.192
9	266996.525	2269951.218
10	266646.542	2269954.694
11	266652.779	2270679.668
12	266711.762	2271175.357
13	266723.322	2272601.935
14	266407.336	2272604.921
15	266395.560	2271151.735
16	266302.910	2270682.942
17	266296.558	2269958.170
18	265946.575	2269961.646
19	265952.813	2270686.620
20	266079.267	2271117.079
21	266091.350	2272607.907
22	265775.364	2272610.893
23	265762.810	2271061.698
24	265685.384	2271067.854
25	265602.830	2270690.096
26	265596.592	2269965.122
27	265246.609	2269968.599
28	265249.728	2270331.085
29	265252.847	2270693.572
30	265447.361	2271130.940
31	265393.704	2271145.161
32	265254.902	2271170.982
33	265019.081	2271286.330
34	264956.933	2271299.697
35	265451.842	2271683.909
36	265454.354	2271993.899
37	265456.866	2272303.889
38	265459.378	2272613.879
39	264719.410	2272620.872
40	264716.743	2272310.853
41	264714.076	2272000.895
42	264711.408	2271690.906
43	264708.271	2271326.239
44	264702.874	2270699.035
45	264699.755	2270336.548
46	264696.636	2269974.061

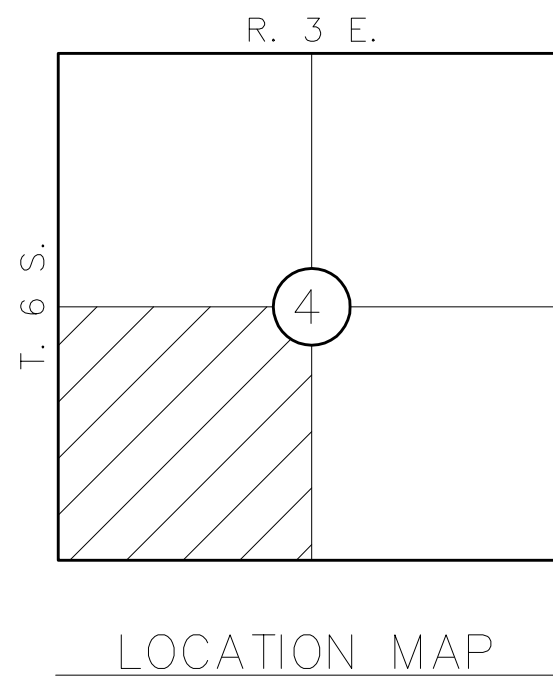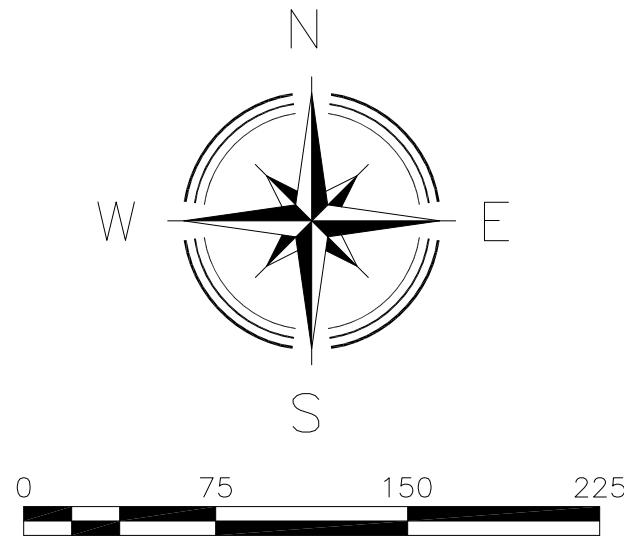


NOTES

This Plat of Survey meets the Oklahoma Minimum Standards for the practice of Land Surveying as adopted by the Oklahoma State Board of Registration for Professional Engineers and Land Surveyors.

CERTIFICATE

We, Chappell Land Surveying, PC, in the State of Oklahoma, do hereby certify that the above shown survey is true and correct to the best of our knowledge.

WITNESS my hand and seal this 15th day of MARCH, 2016.

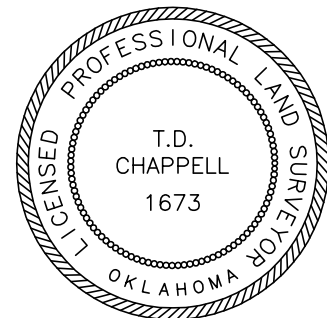

Registered Professional Surveyor

- COTTON PICKER SPINDLE
- IP W/ CAP (LS 1367)
- 3/8" IP
- SET 1/2" IP W/ CAP (CLS CA# 5072)
- 16.50' STATUTORY R/W
- FENCE LINE
- GRAVEL ROAD
- ASPHALT ROAD



48 HOURS BEFORE YOU DIG...CALL OKIE
1-800-522-6543
Oklahoma One-Call System, Inc.



CHAPPELL
LAND SURVEYING, PC

P.O. BOX 863
HUGO, OK 74743
580-326-6688
ctrey@chappellsurveying.com

REVISIONS	BY	DATE	Certificate of Authorization No. 5072, Expires June 30, 2016		
			PLAT OF SURVEY		
			Drawn By: JN	Checked By: TC	Proj. No. S005-16
			Date: 3/21/2016	Scale: 1"=150'	Sheet 1 of 2