


INDIAN RIDGE

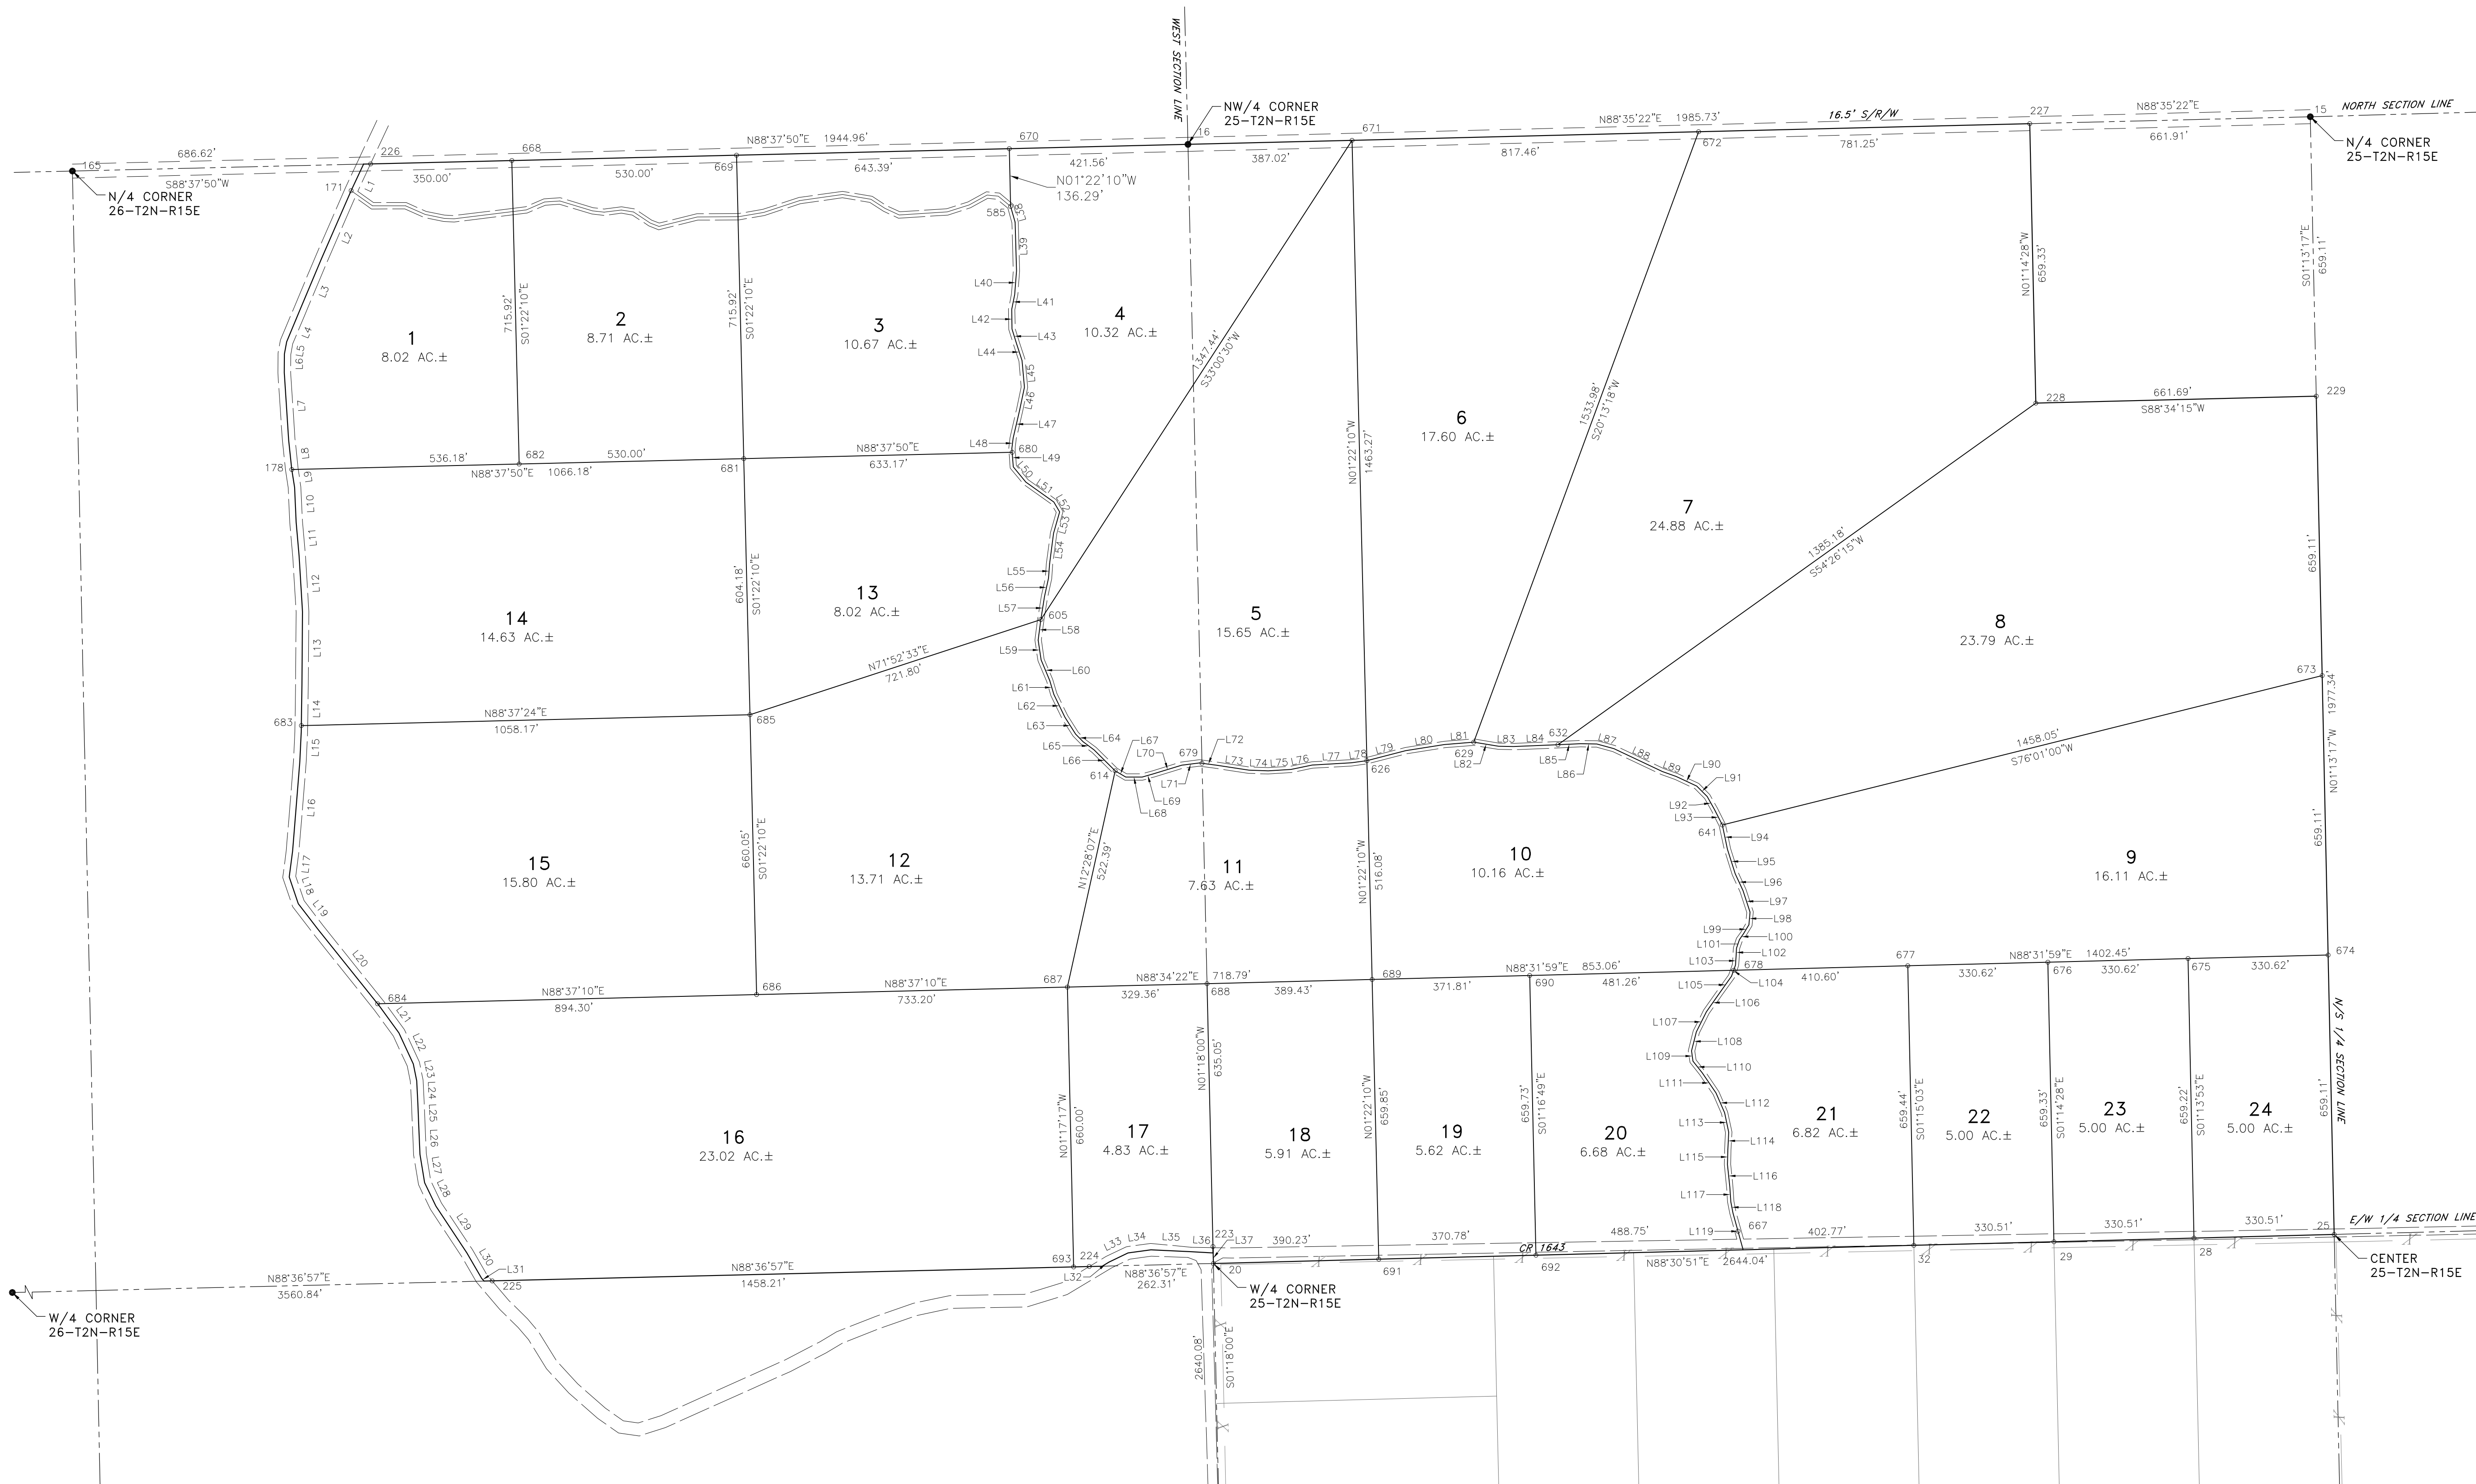


POINT	NORTHING	EASTING
16	477230.70	266355.16
20	474591.48	266361.06
25	474495.55	266361.06
28	474651.44	266592.81
29	474642.88	266596.41
31	474611.11	266596.41
33	474625.74	266592.82
178	476464.05	266144.74
225	474631.42	266361.14
247	474624.34	266361.14
226	474550.37	266191.34
226	477184.62	266162.49
227	477278.58	266553.29
228	476240.45	266557.57
229	476363.91	266621.15
585	477084.38	266131.37
610	476705.07	266131.37
614	475753.41	2663382.60
626	475777.17	266369.04
632	475820.92	266428.05
639	475811.59	266428.05
647	475625.62	266481.25
661	474667.66	2664851.32
677	475768.88	2664851.32
669	477205.25	2662489.50
670	477220.63	266313.71
671	477271.11	266391.37
672	477260.35	266587.27
673	475977.94	266629.10
674	475138.98	266624.15
675	475135.32	266644.64
676	475302.05	2665582.13
677	475293.59	266557.16
678	475283.08	266484.16
679	475279.88	266484.16
680	476504.67	266313.90
681	476489.53	266250.61
682	476489.53	266250.61
683	475860.11	2661463.19
684	475204.13	266164.79
685	475885.53	266252.15
686	475753.66	266252.15
687	475243.34	266326.81
688	475251.27	266359.07
689	475289.44	266359.07
690	475207.76	2663430.06
691	47601.58	2664004.15
692	474611.19	264351.60
693	474683.55	264351.60

Line #	Length	Direction	Line #	Length	Direction	Line #	Length	Direction	Line #	Length	Direction	Line #	Length	Direction	Line #	Length	Direction	Line #	Length	Direction	Line #	Length	Direction	Line #	Length	Direction
L1	69.04'	S25°00'19"W	L15	69.89'	S02°45'16"E	L29	132.28'	S3°32'26"E	L43	36.03'	S17°20'59"E	L57	55.39'	S09°11'02"W	L71	42.31'	N82°41'00"E	L85	53.58'	N87°09'45"E	L99	24.30'	S30°46'32"W	L113	47.03'	S12°02'15"E
L2	176.01'	S23°30'10"W	L16	211.55'	S04°36'42"E	L30	68.77'	S00°00'33"E	L44	41.93'	S07°00'16"E	L58	48.76'	S02°22'20"W	L72	32.37'	S82°14'39"E	L86	38.29'	S87°49'56"E	L100	17.24'	S35°05'52"W	L114	40.71'	S35°05'02"W
L3	136.12'	S22°47'51"W	L17	61.66'	S07°20'04"W	L31	9.16'	S40°27'15"E	L45	63.32'	S05°10'28"E	L59	47.43'	S08°24'15"E	L73	75.48'	S81°15'14"E	L87	41.72'	S74°52'27"E	L101	21.40'	S18°41'21"W	L115	35.31'	S01°28'45"W
L4	75.51'	S22°39'51"W	L18	66.46'	S18°40'12"E	L32	18.81'	N59°06'10"E	L46	55.15'	S11°55'01"E	L60	52.64'	S22°49'50"E	L74	45.42'	N88°10'21"E	L88	126.55'	S64°40'43"E	L102	19.89'	S02°41'26"W	L116	54.13'	S05°53'54"E
L5	29.15'	S10°42'25"W	L19	76.56'	S31°02'57"E	L33	49.73'	N64°21'24"E	L47	67.71'	S13°02'57"W	L61	34.21'	S16°27'31"E	L75	54.06'	S86°32'07"E	L89	34.69'	S70°07'56"E	L103	19.83'	S03°58'07"W	L117	34.37'	S03°53'18"E
L6	44.02'	S00°25'41"W	L20	231.48'	S38°41'05"E	L34	54.51'	N82°08'06"E	L48	24.68'	S06°43'29"W	L62	59.62'	S25°50'05"E	L76	50.82'	N78°08'38"E	L90	53.35'	S65°06'57"E	L104	28.08'	S19°15'33"W	L118	26.57'	S11°01'12"E
L7	159.62'	S03°49'07"E	L21	78.26'	S35°57'30"E	L35	92.81'	S87°15'44"E	L49	43.50'	S04°09'35"E	L63	47.21'	S32°25'35"E	L77	92.12'	N86°50'15"E	L91	34.80'	S44°35'07"E	L105	49.67'	S35°33'21"W	L119	90.23'	S15°23'35"E
L8	69.49'	S06°02'24"E	L22	80.74'	S29°45'21"E	L36	54.08'	S86°52'28"E	L50	46.60'	S86°52'28"E	L64	25.26'	S44°08'57"E	L78	37.18'	S82°15'18"E	L92	35.45'	S29°35'33"E	L106	53.28'	S35°08'53"W			
L9	42.62'	S08°38'41"E	L23	40.42'	S11°31'36"E	L37	24.93'	S01°18'00"E	L51	80.99'	S54°35'21"E	L65	32.65'	S53°33'58"E	L79	94.78'	N75°33'03"E	L93	40.44'	S26°34'16"E	L107	52.87'	S26°41'04"W			
L10	82.40'	S02°37'06"E	L24	52.47'	S02°43'10"E	L38	38.68'	S15°39'05"E	L52	27.22'	S29°45'43"E	L66	69.76'	S45°19'52"E	L80	92.17'	N80°55'45"E	L94	58.50'	S12°07'36"E	L108	46.28'	S14°05'24"W			
L11	80.20'	S05°01'36"E	L25	50.55'	S02°29'49"E	L39	114.77'	S01°41'05"E	L53	51.96'	S15°45'54"E	L67	28.97'	S59°34'05"E	L81	69.43'	S17°31'19"E	L95	60.60'	S08°14'29"E	L109	24.40'	S08°14'29"E			
L12	131.63'	S03°25'51"E	L26	70.60'	S02°34'31"E	L40	55.89'	S04°29'22"W	L54	72.78'	S07°32'05"W	L68	38.61'	S89°55'28"E	L82	36.62'	S80°41'34"E	L96	43.45'	S24°47'19"E	L110	35.17'	S38°24'23"E			
L13	171.21'	S00°26'20"W	L27	76.78'	S09°15'11"E	L41	35.90'	S11°10'49"W	L55	34.45'	S04°06'39"W	L69	27.82'	N74°17'32"E	L83	34.77'	S88°52'35"E	L97	53.80'	S18°04'20"E	L111	57.58'	S34°14'21"E			
L14	112.27'	S00°46'21"W	L28	61.48'	S25°44'28"E	L42	46.21'	S00°46'56"E	L56	43.50'	S12°30'42"W	L70	69.48'	N72°56'38"E	L84	105.19'	N87°42'47"E	L98	29.95'	S00°24'20"W	L112	50.73'	S23°28'30"E			

NOTE: THIS SURVEY WAS PERFORMED WITHOUT THE BENEFIT OF A TITLE COMMITMENT OR MAY CONTAIN ERRORS OR OMISSIONS OF WHAT IS NOT SHOWN

NOTE: THIS SURVEY WAS
PERFORMED WITHOUT THE
BENEFIT OF A TITLE
COMMITMENT AND MAY CONTAIN
EASEMENTS OR RIGHTS OF WAY
NOT SHOWN

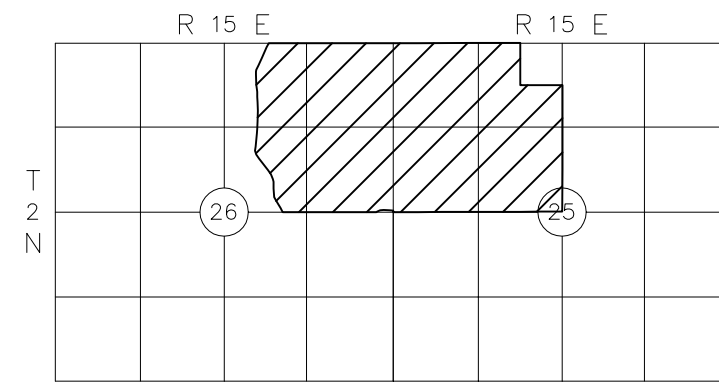

BEARING BASIS:
OK STATE PLANE COORDINATES

LEGEND

- FOUND STONE
- SET 1/2" IP W/CAF



CERTIFICATE OF SURVEY

I hereby certify that on AUGUST 31, 2013, that a survey was made under my supervision of the property described above and that the above plat is a true and correct representation of said survey. I also certify that this plat meets the Oklahoma Minimum Standards for the practice of Land Surveying as adopted by the Oklahoma State Board of Registration for Professional Engineers and Land Surveyors.

T.D. Chappell, Oklahoma Liscensed Professional Land Surveyor No. 1673

SURV. BY: TC		SURVEYING AND MAPPING BY	SCALE: 1" = 200'
DRAWN BY: JA		CHAPPELL LAND SURVEYING, PC	DATE: 8/31/13
APPROVED BY: TC		P.O. Box 863, Hugo, OK 74743 (580) 326-6688 Certificate of Authorization No. 5072, Exp. June 30, 2014	SURVEY #: S021-13 SHEET 1 OF 1